




② Short Street Elevation
1/8" = 1'-0"

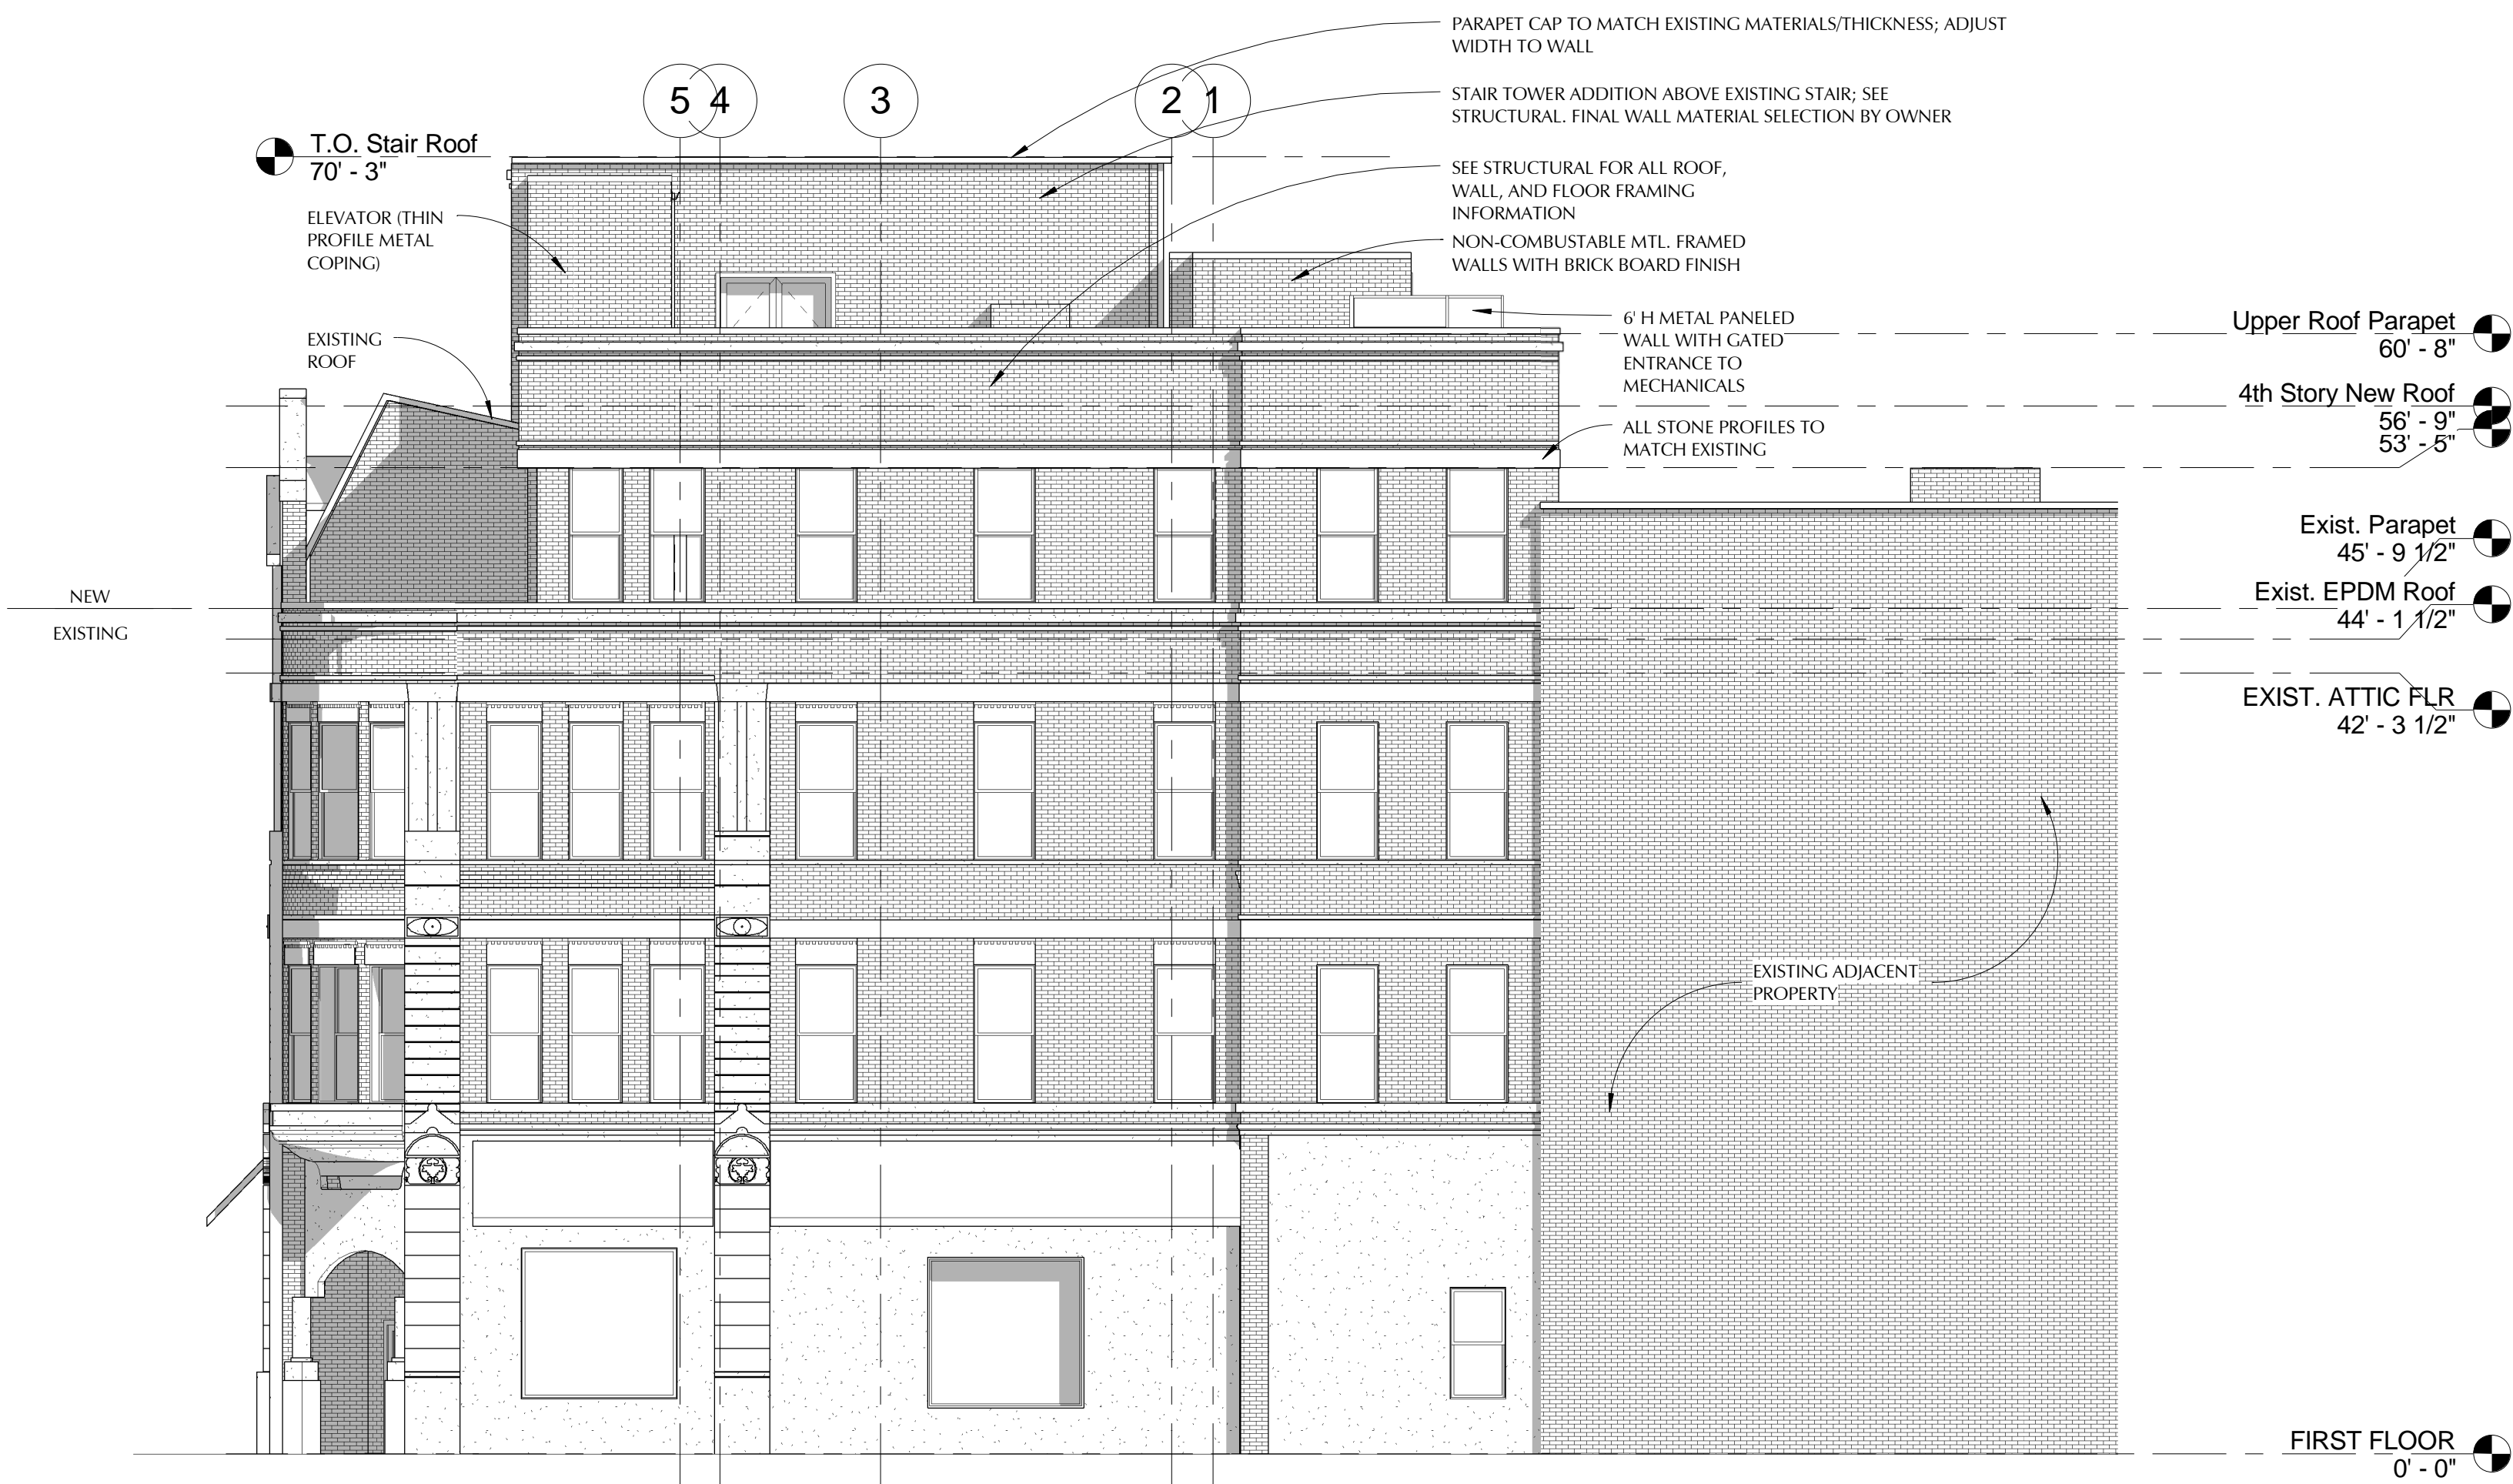


① Market Street Elevation
1/8" = 1'-0"

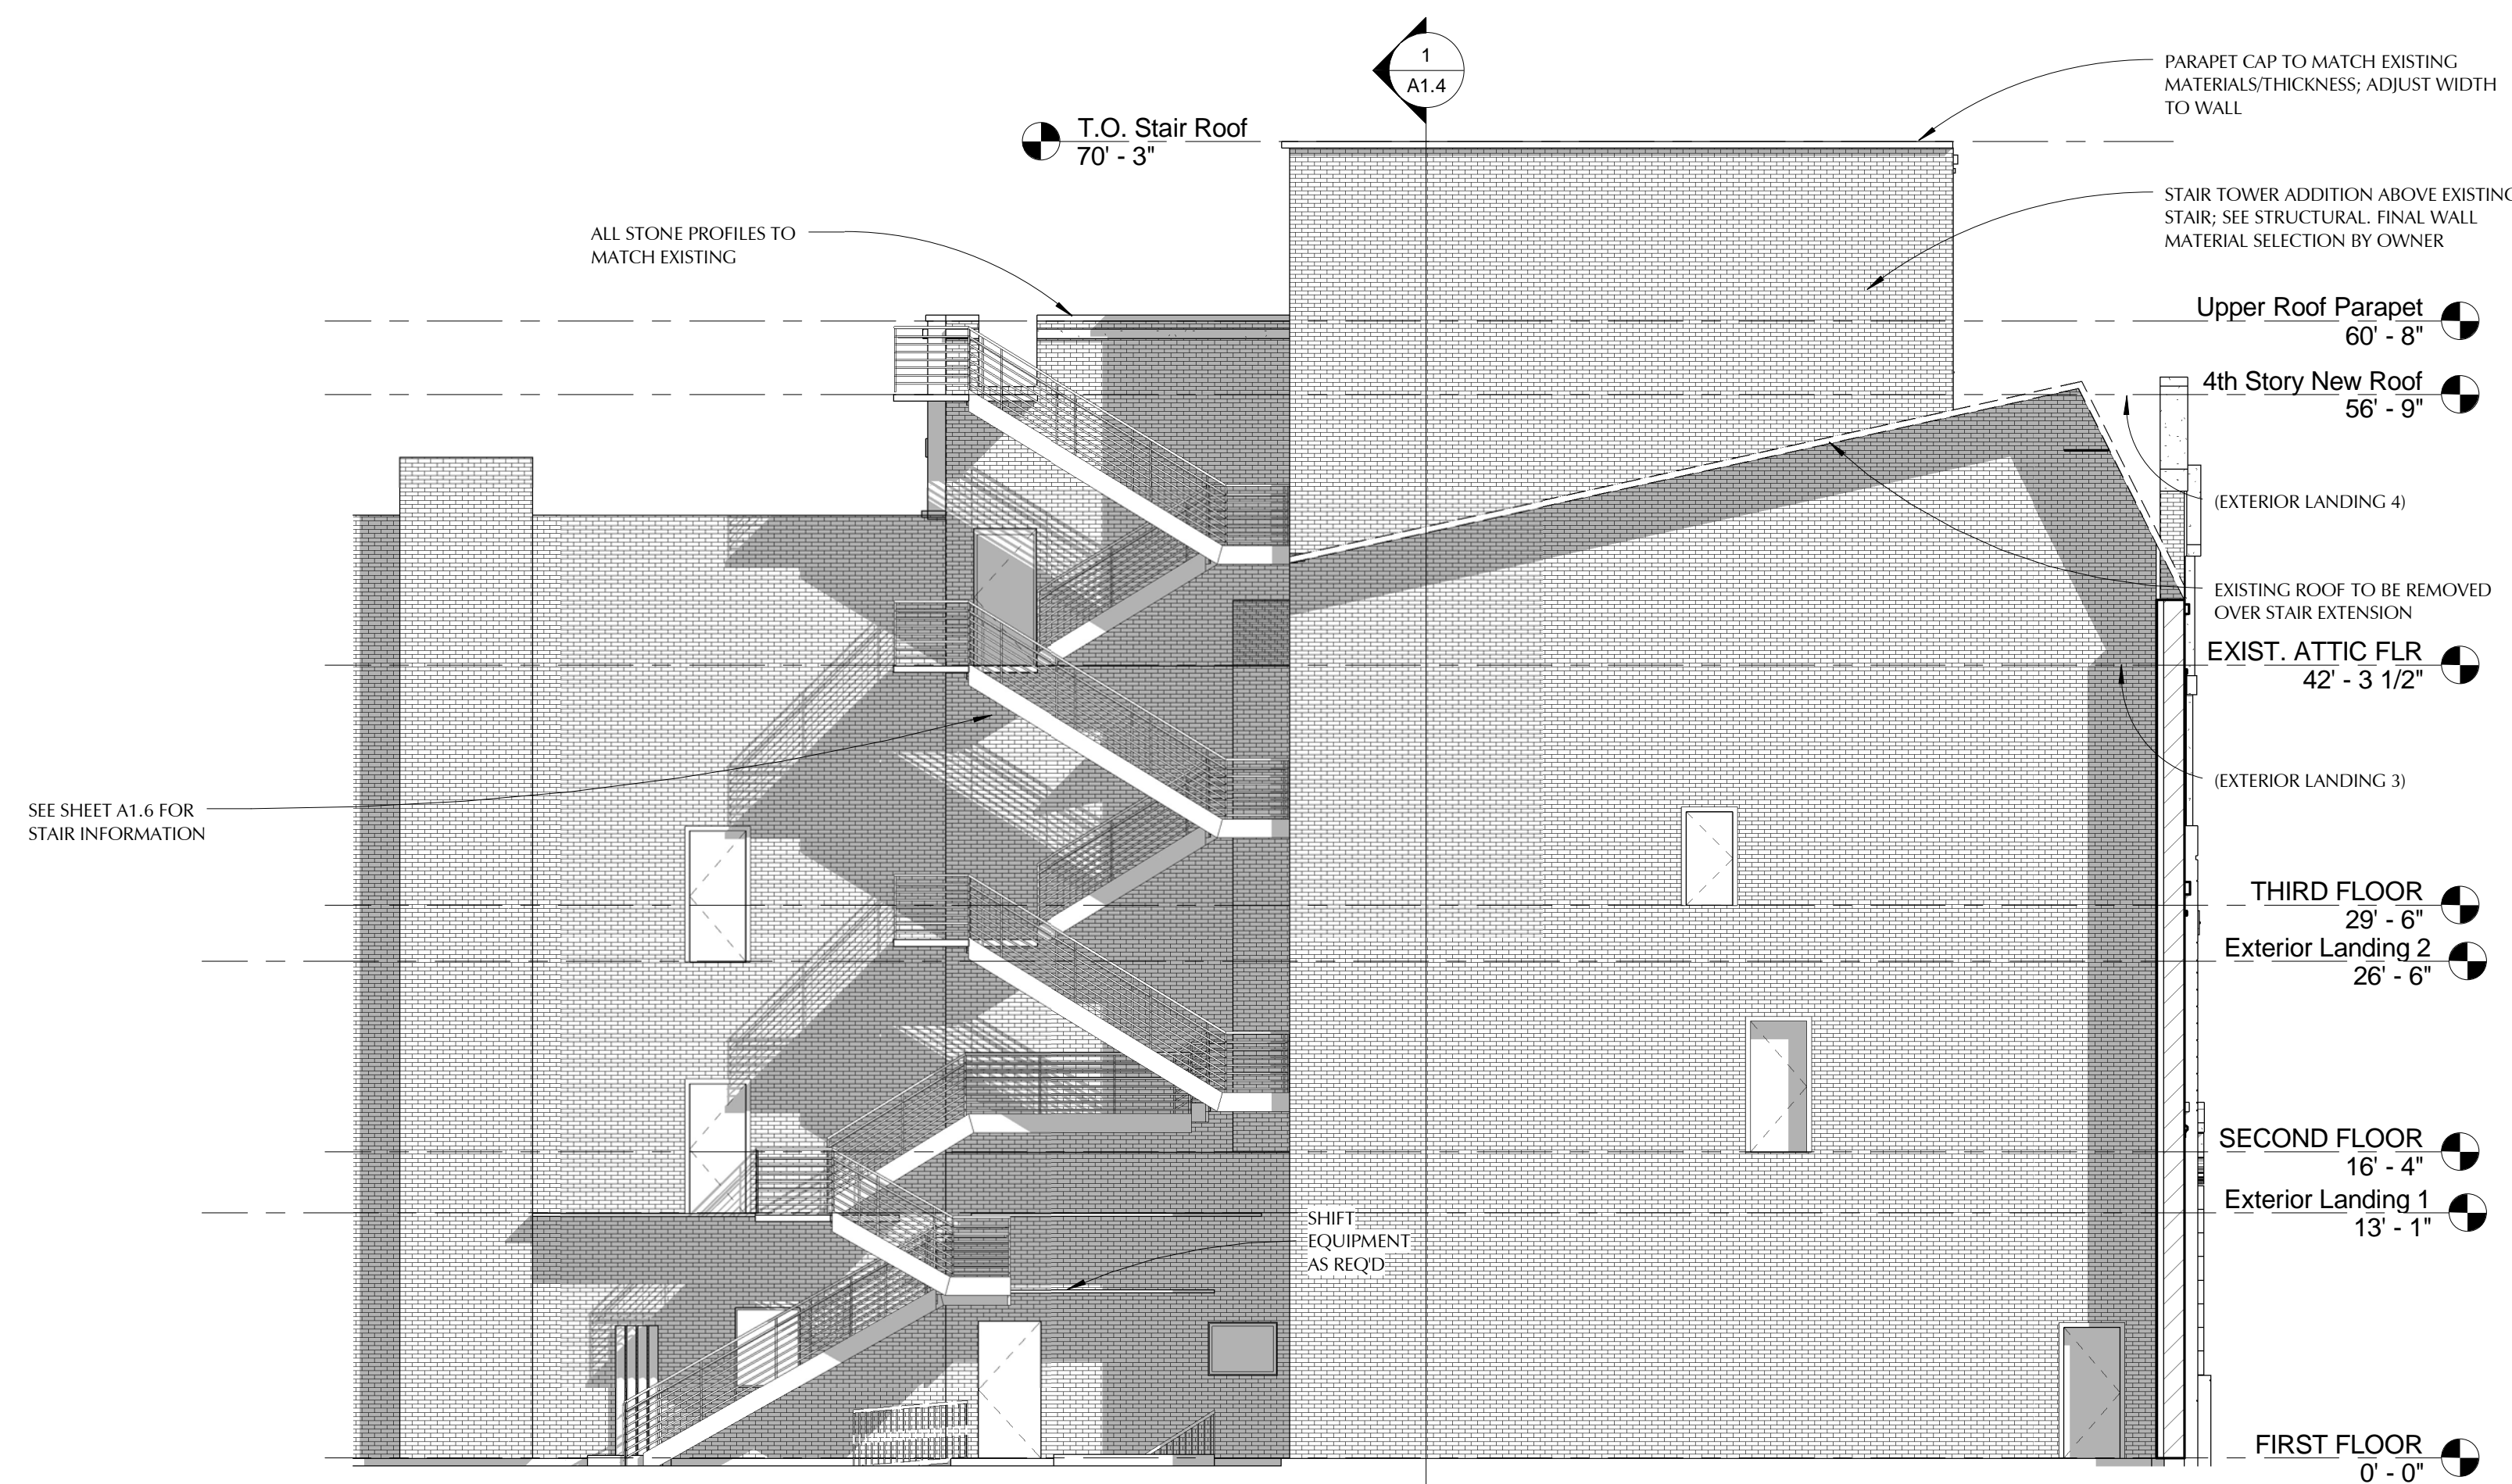


③ Rear Stair Side Elevation
1/8" = 1'-0"

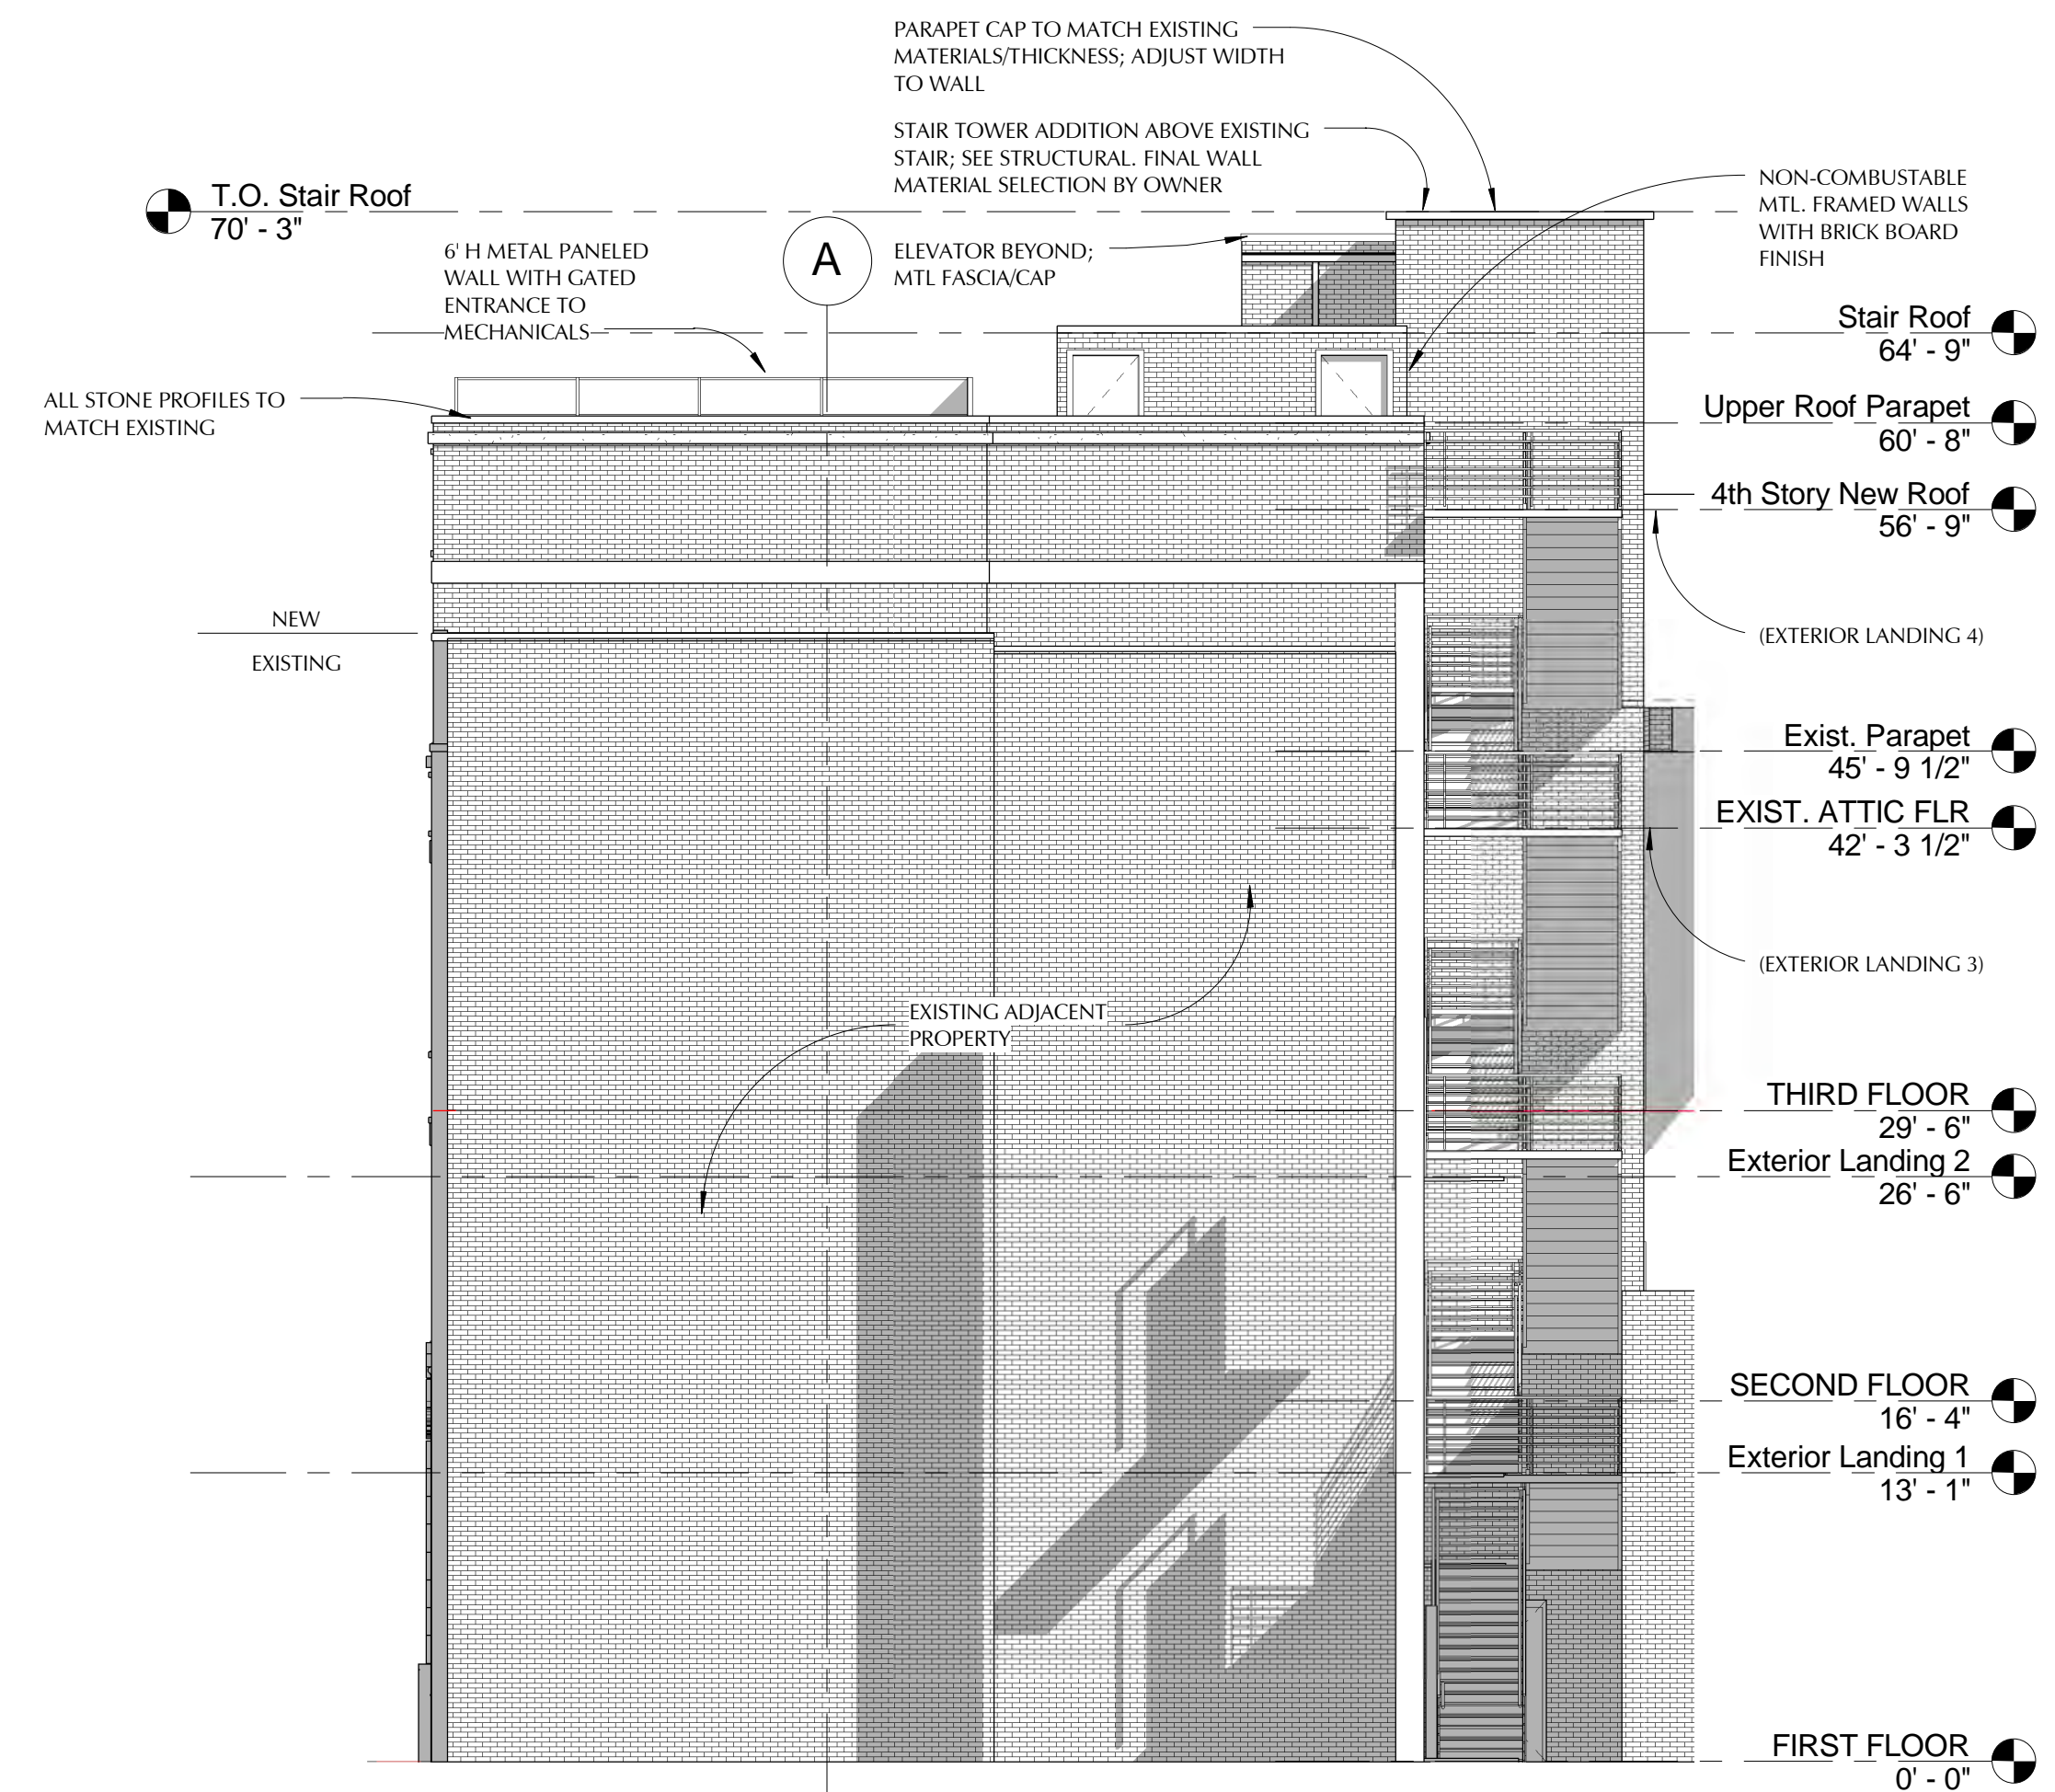


④ Rear Stair Elevation
1/8" = 1'-0"

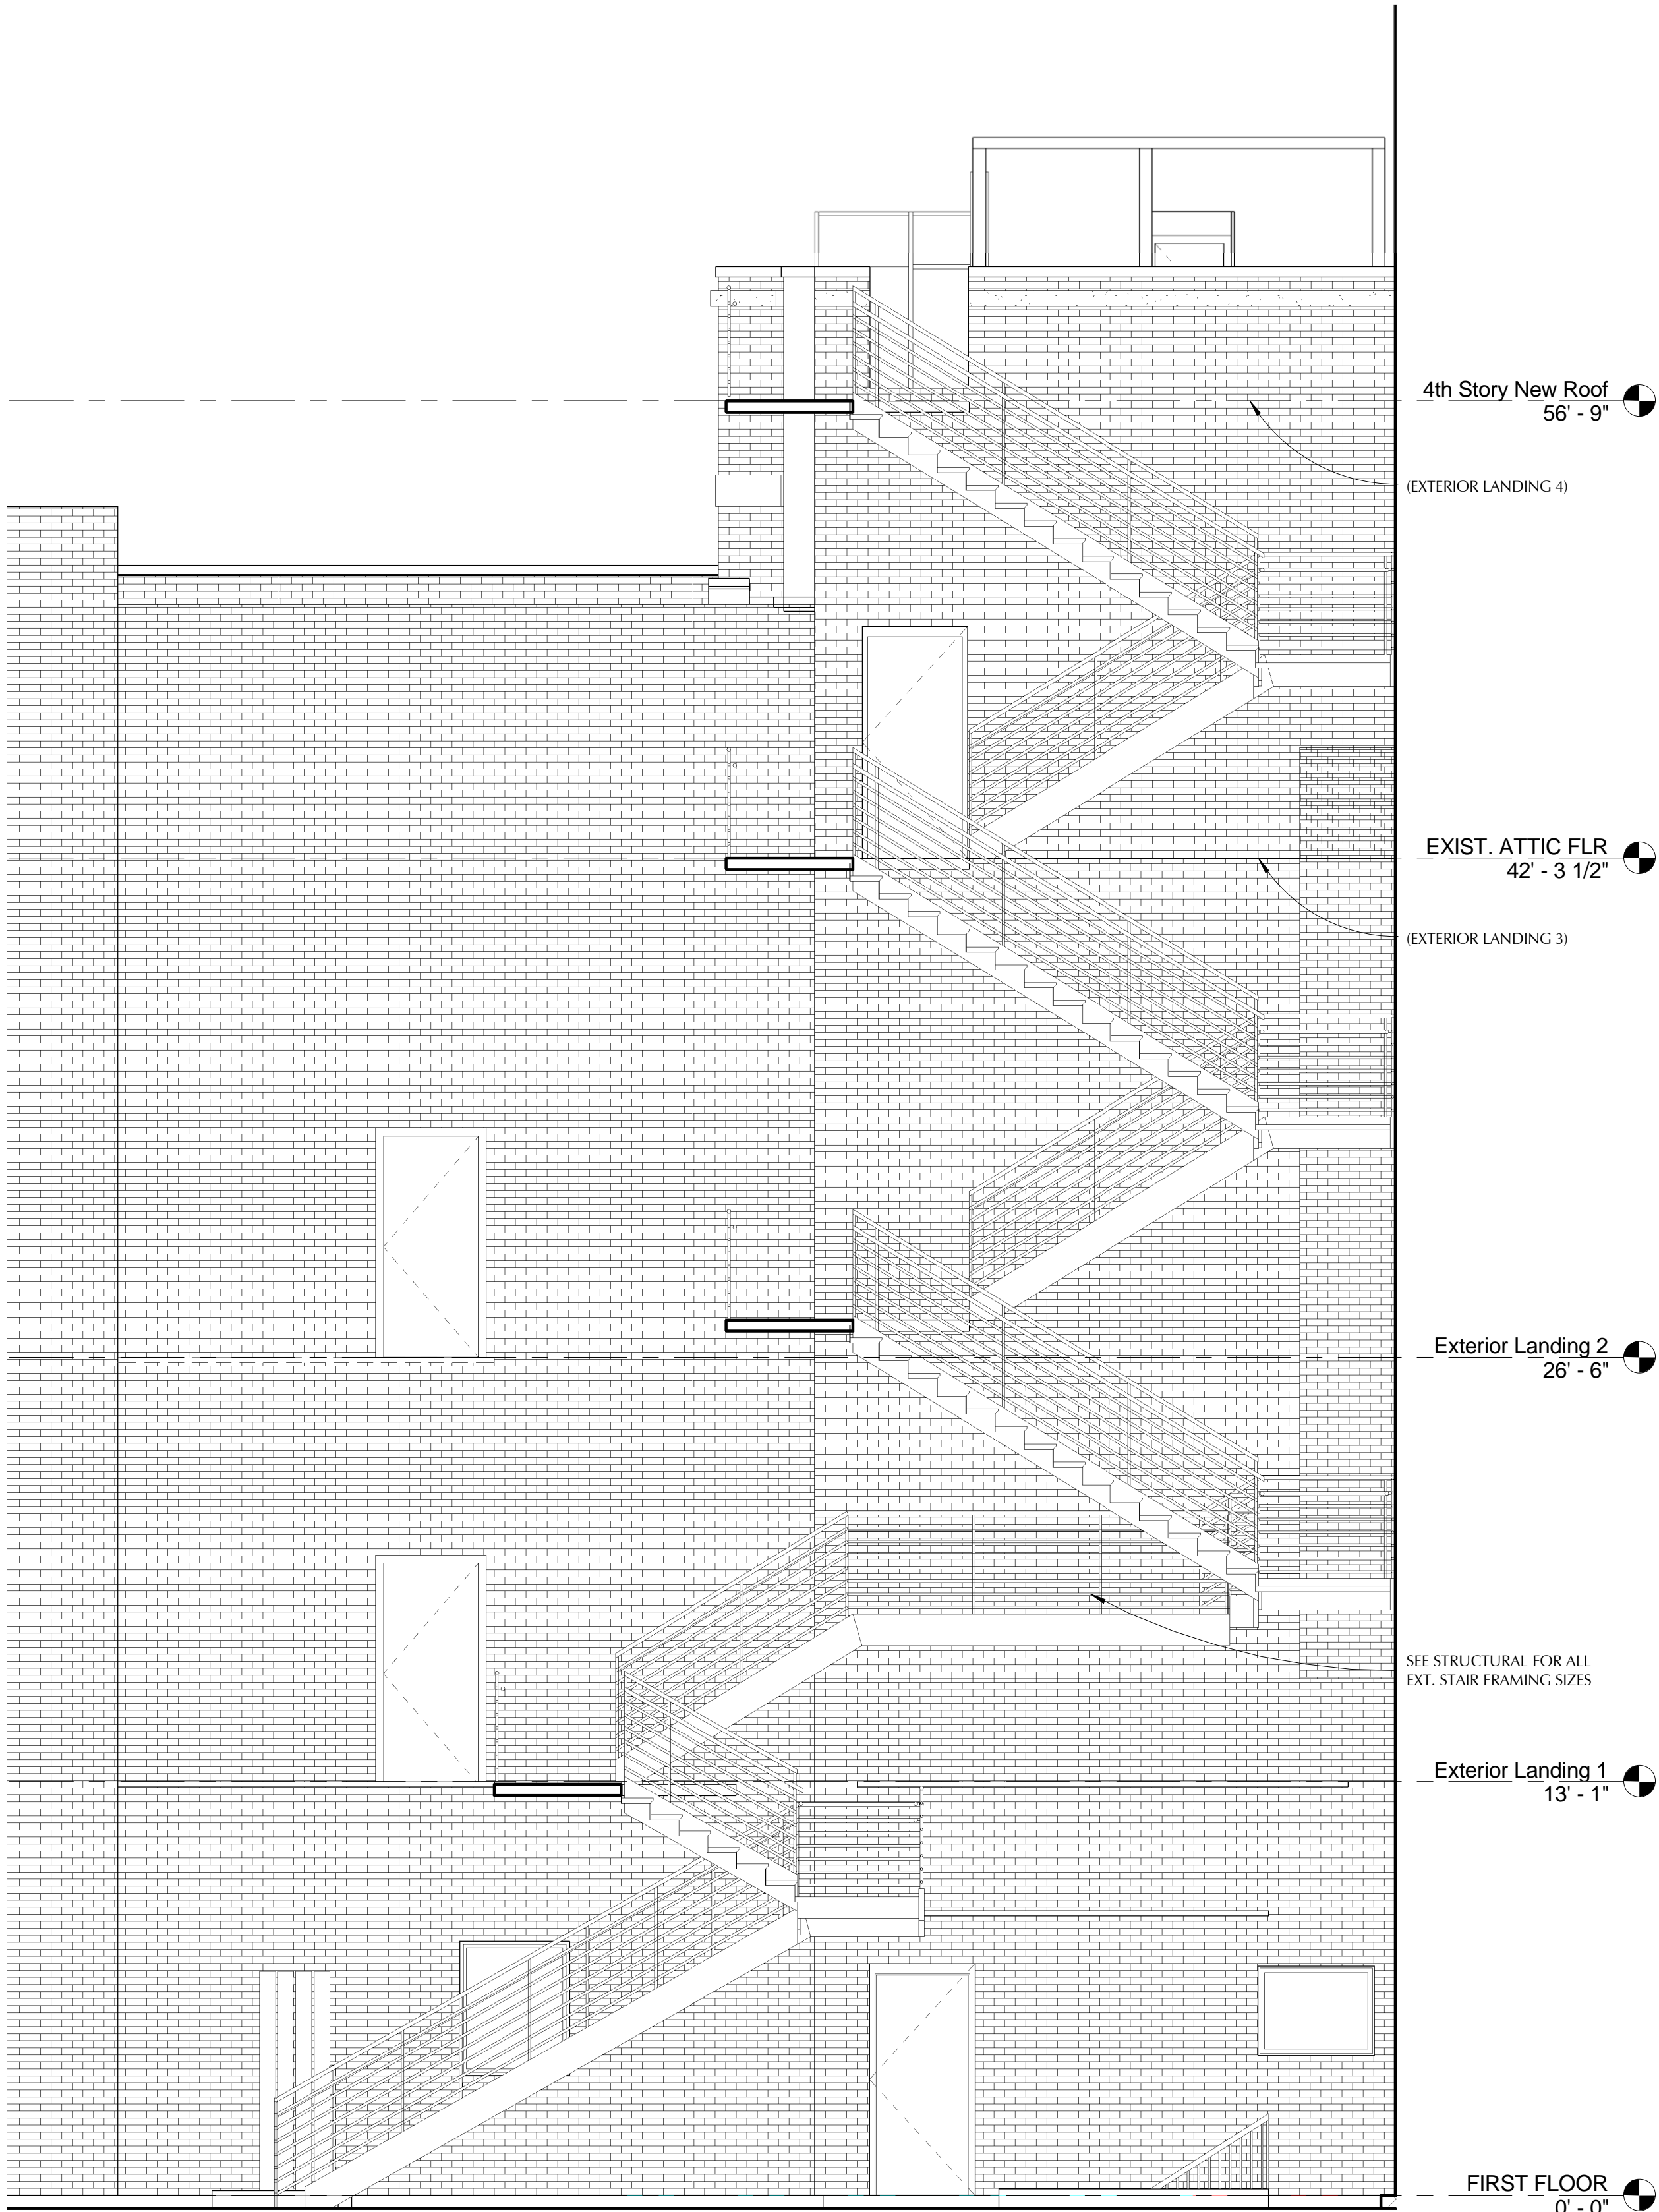


⑤ Rear Stair Section
1/4" = 1'-0"

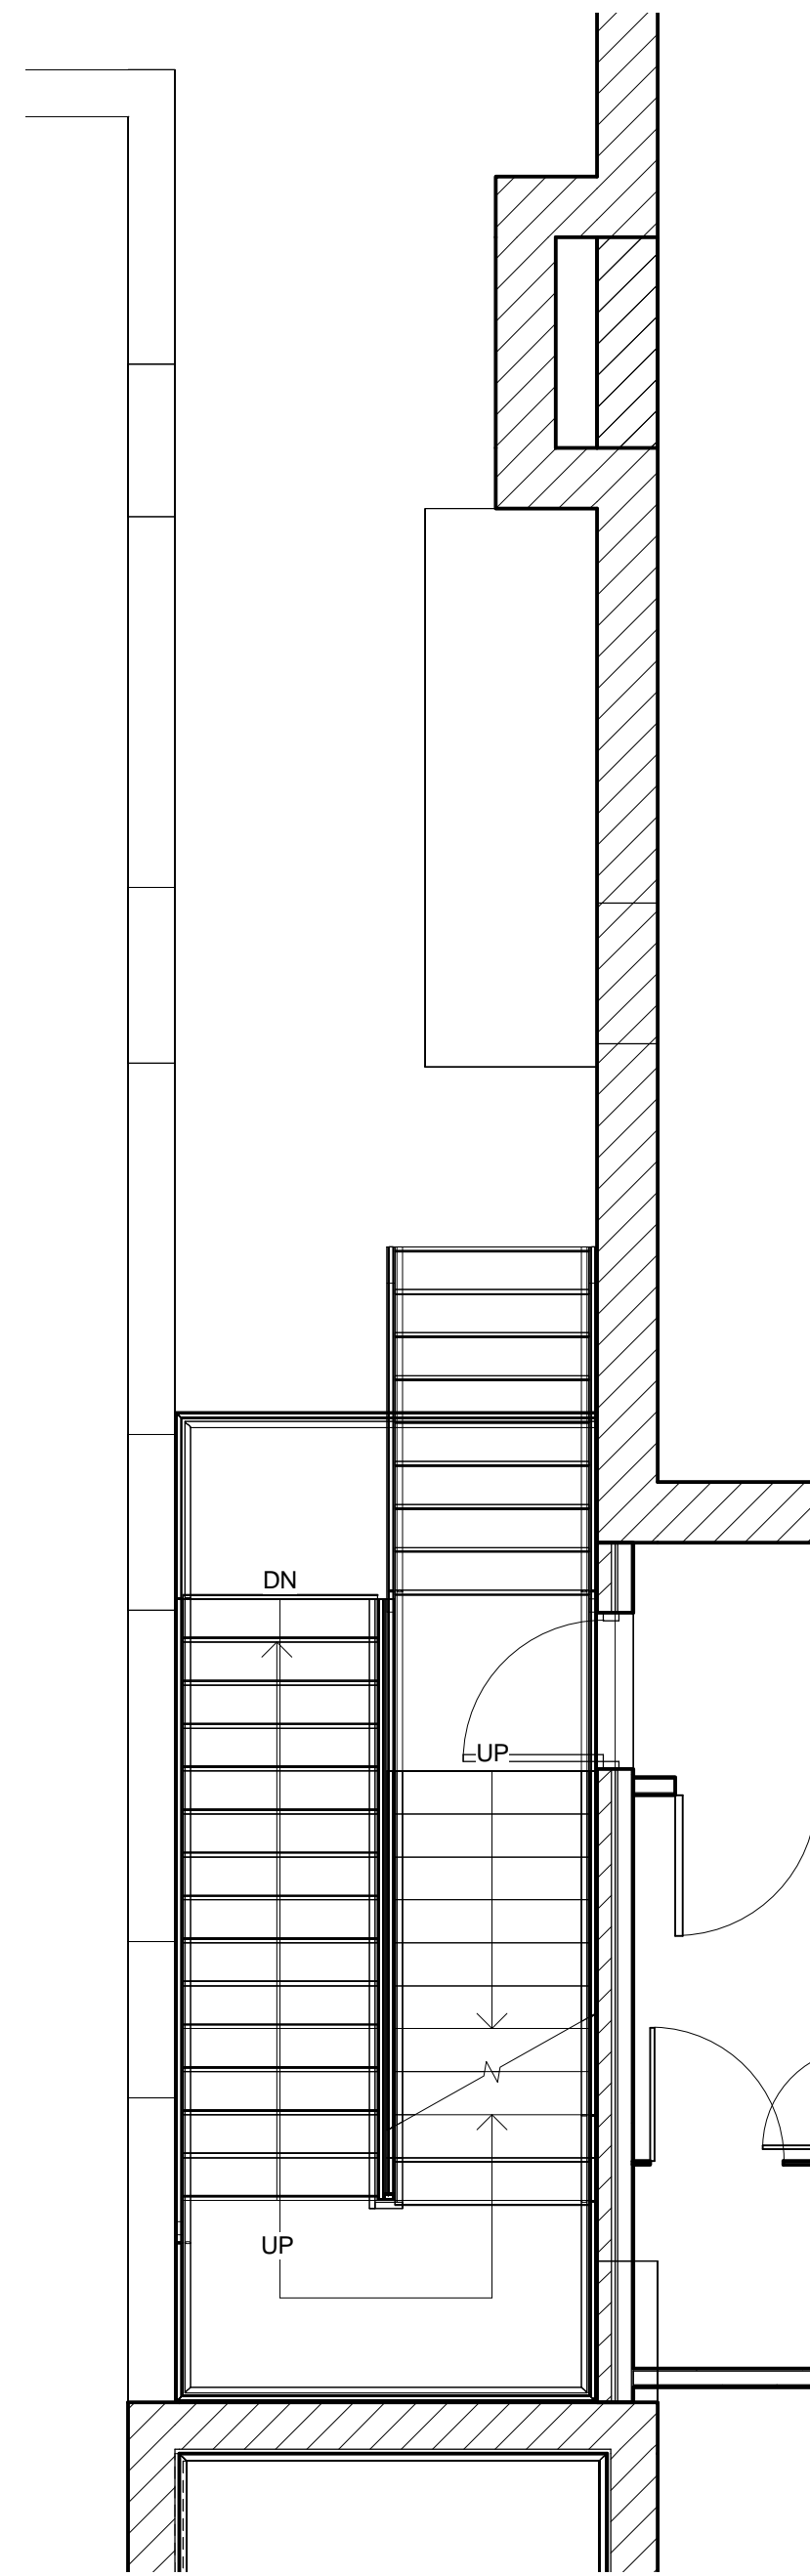


④ FOURTH FLOOR EXTERIOR STAIR
1/4" = 1'-0"

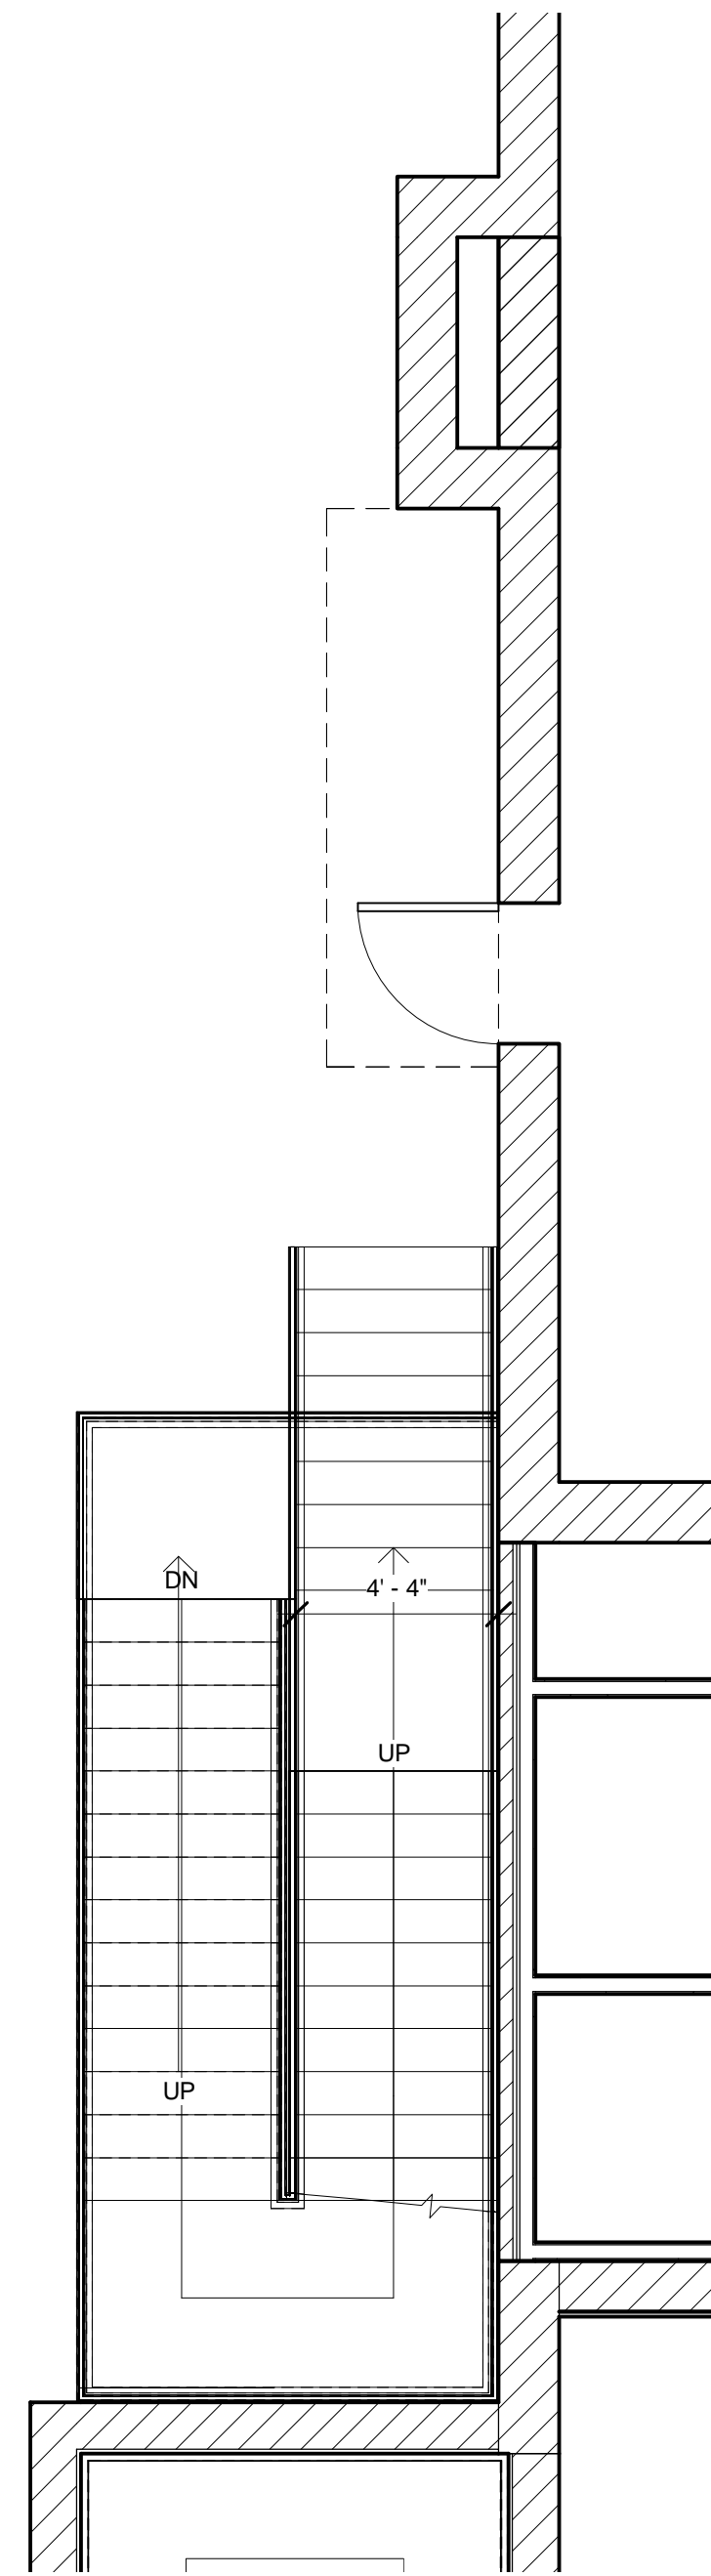

③ THIRD FLOOR EXTERIOR STAIR
1/4" = 1'-0"

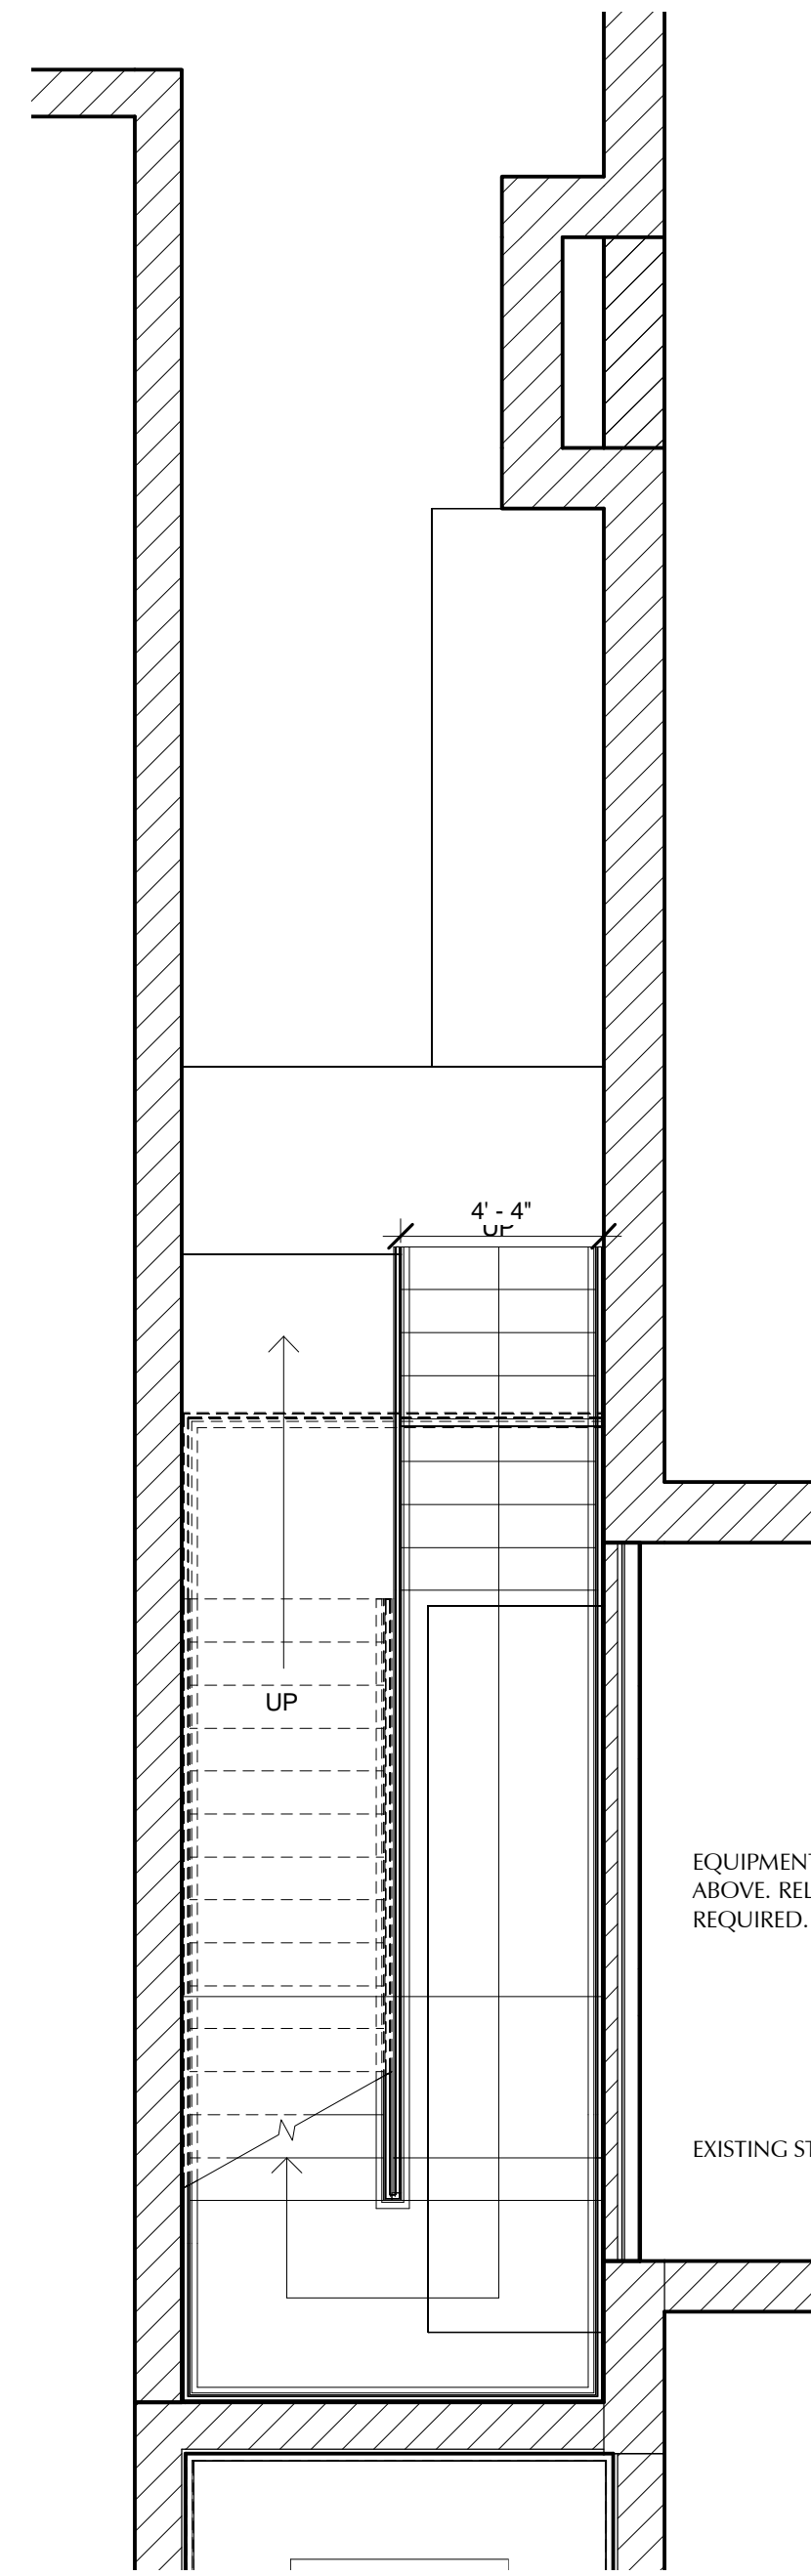

① SECOND FLOOR EXTERIOR STAIR
1/4" = 1'-0"

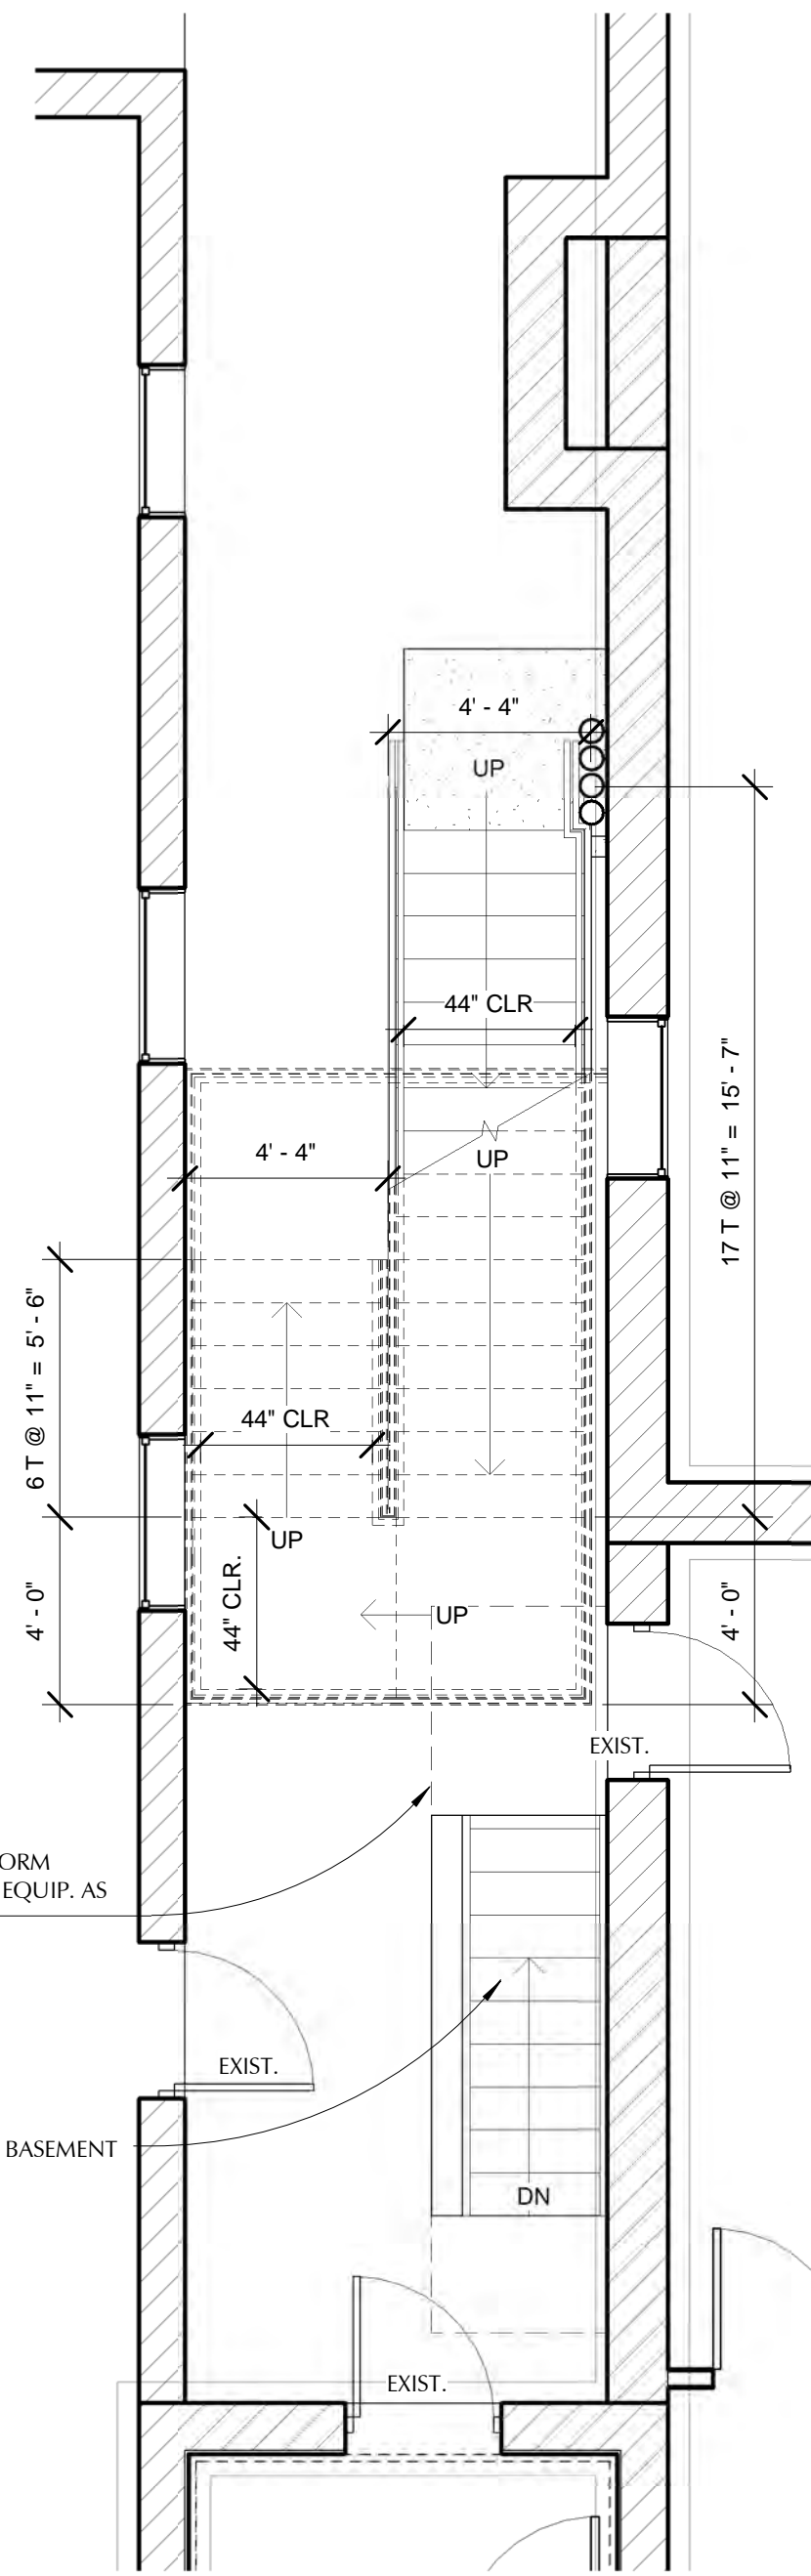

② FIRST FLOOR EXTERIOR STAIR
1/4" = 1'-0"

NEW EXTERIOR STAIR
SEE STRUCTURAL FOR FRAMING AND ANCHORING DETAILS