
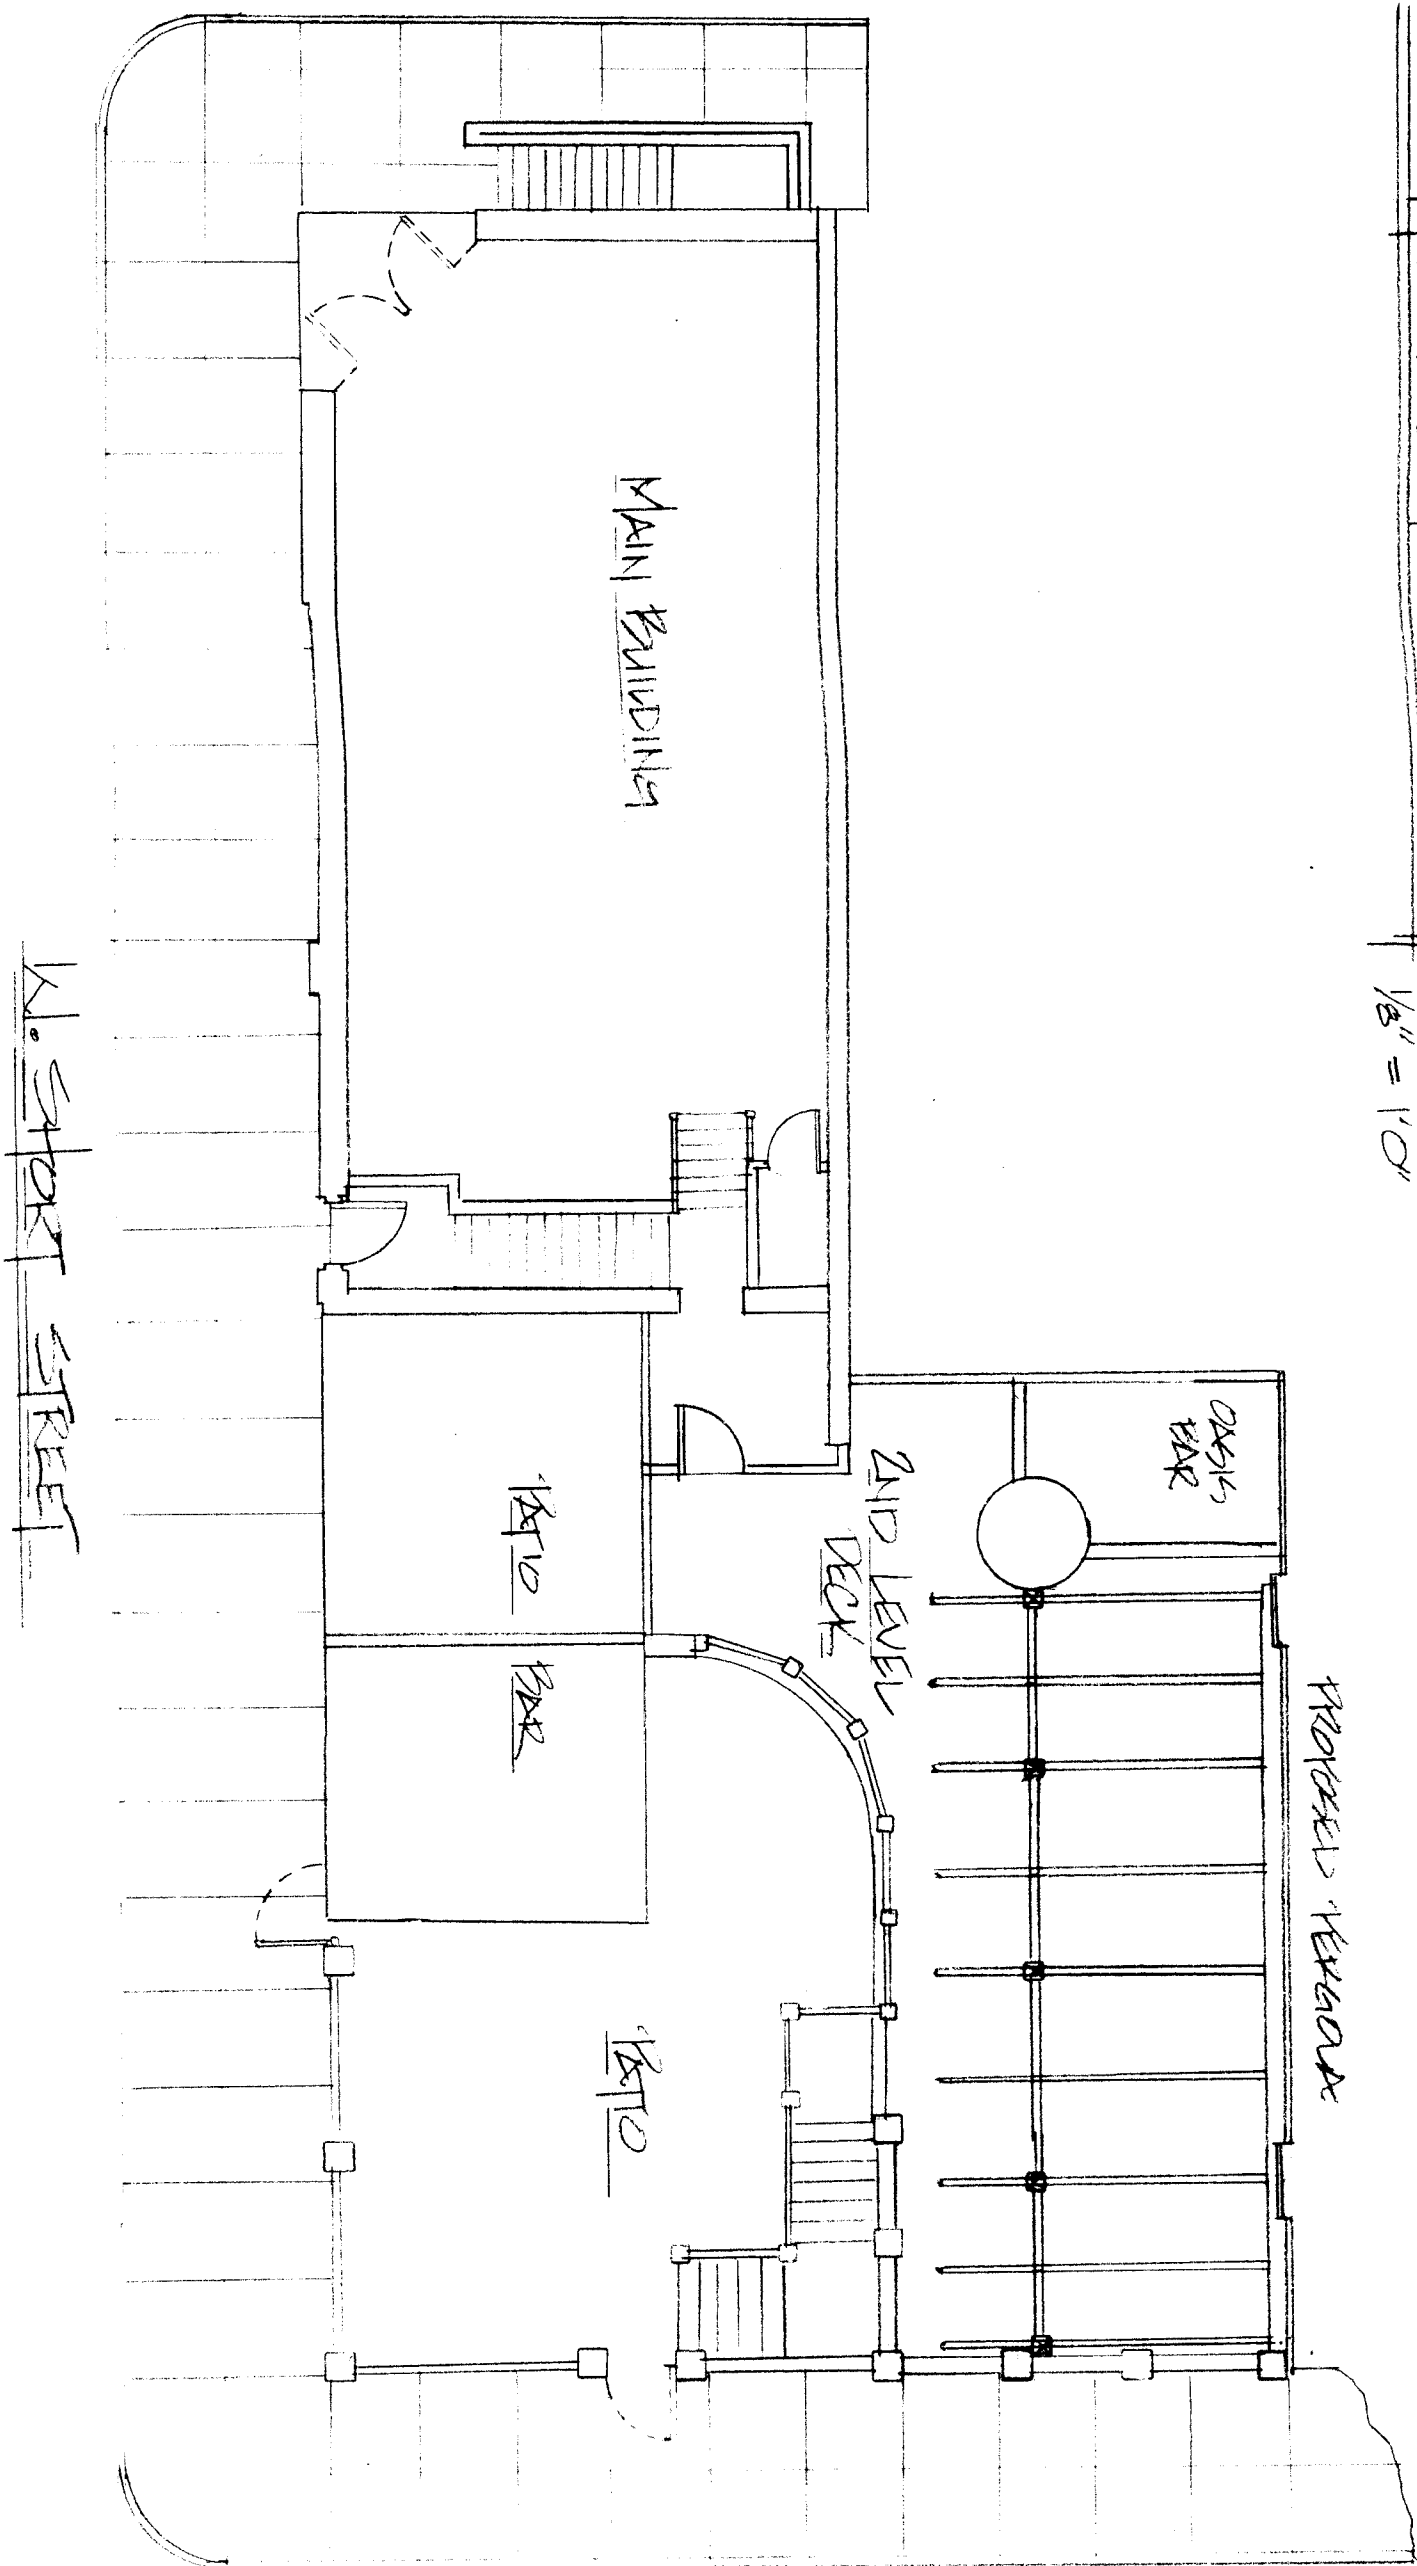



CHEAPSIDE PARK

SITE PLAN

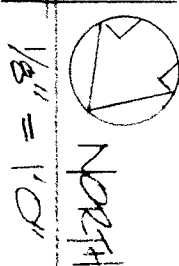

W. STARK STREET

N. MILL ST.

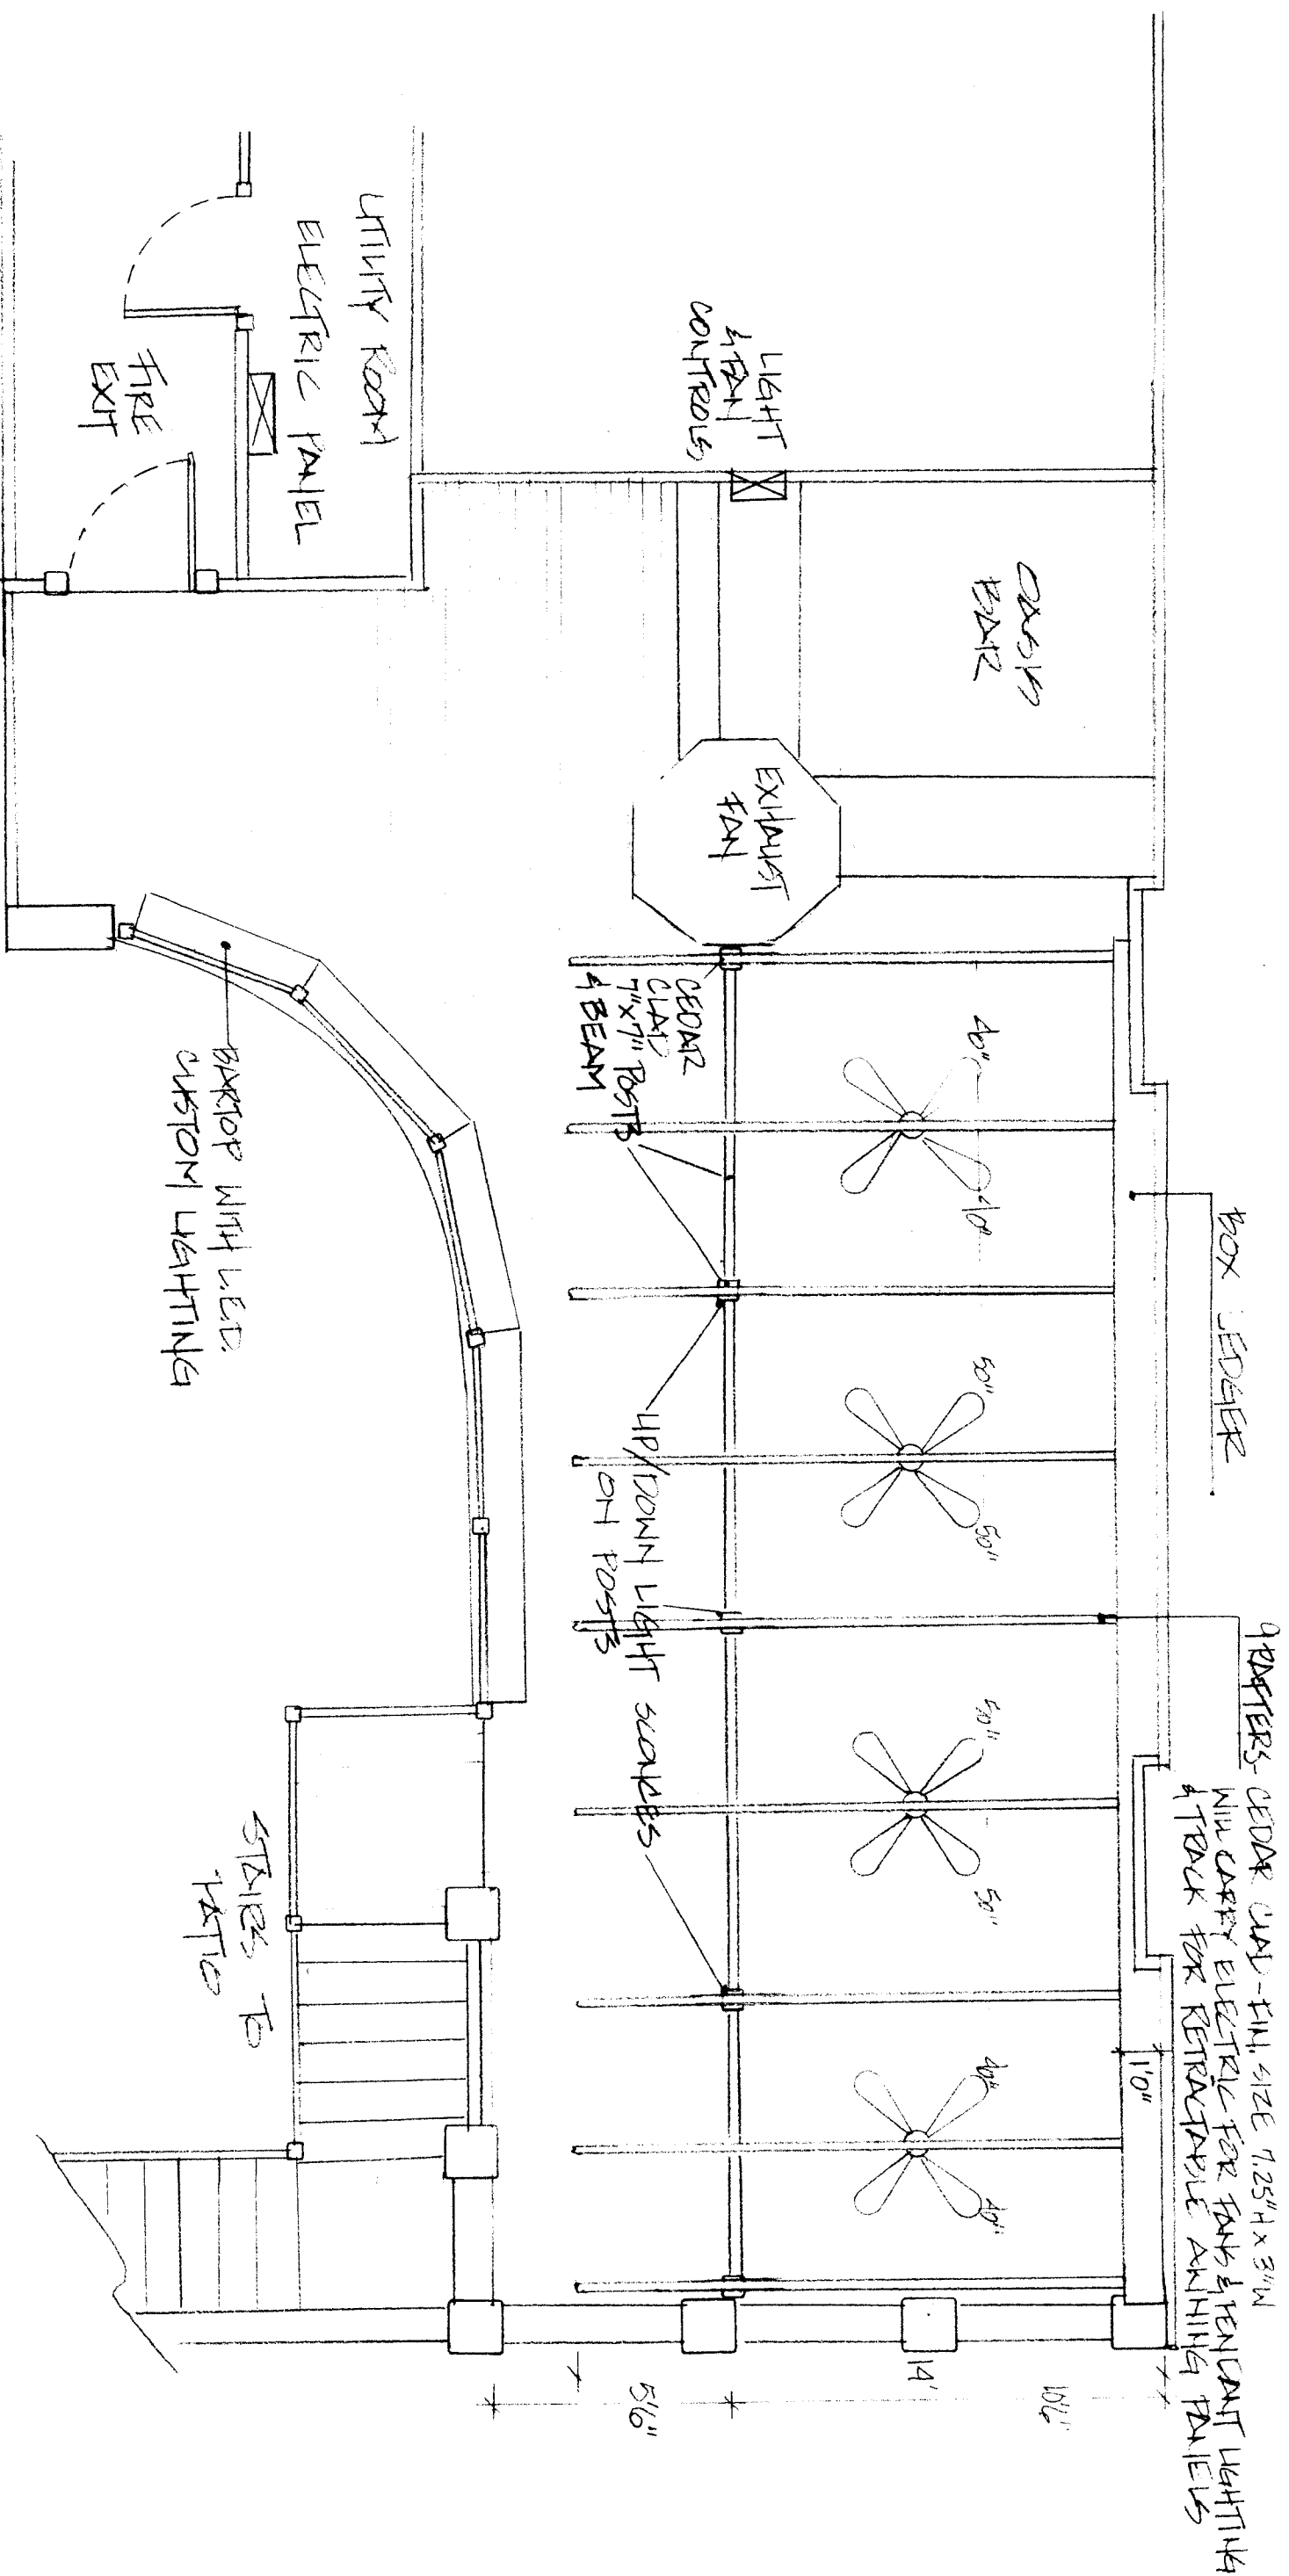


1/4" = 1'0"

PERGOLA SHADE STRUCTURE ON THE OASIS DECK


PLAN VIEW

North



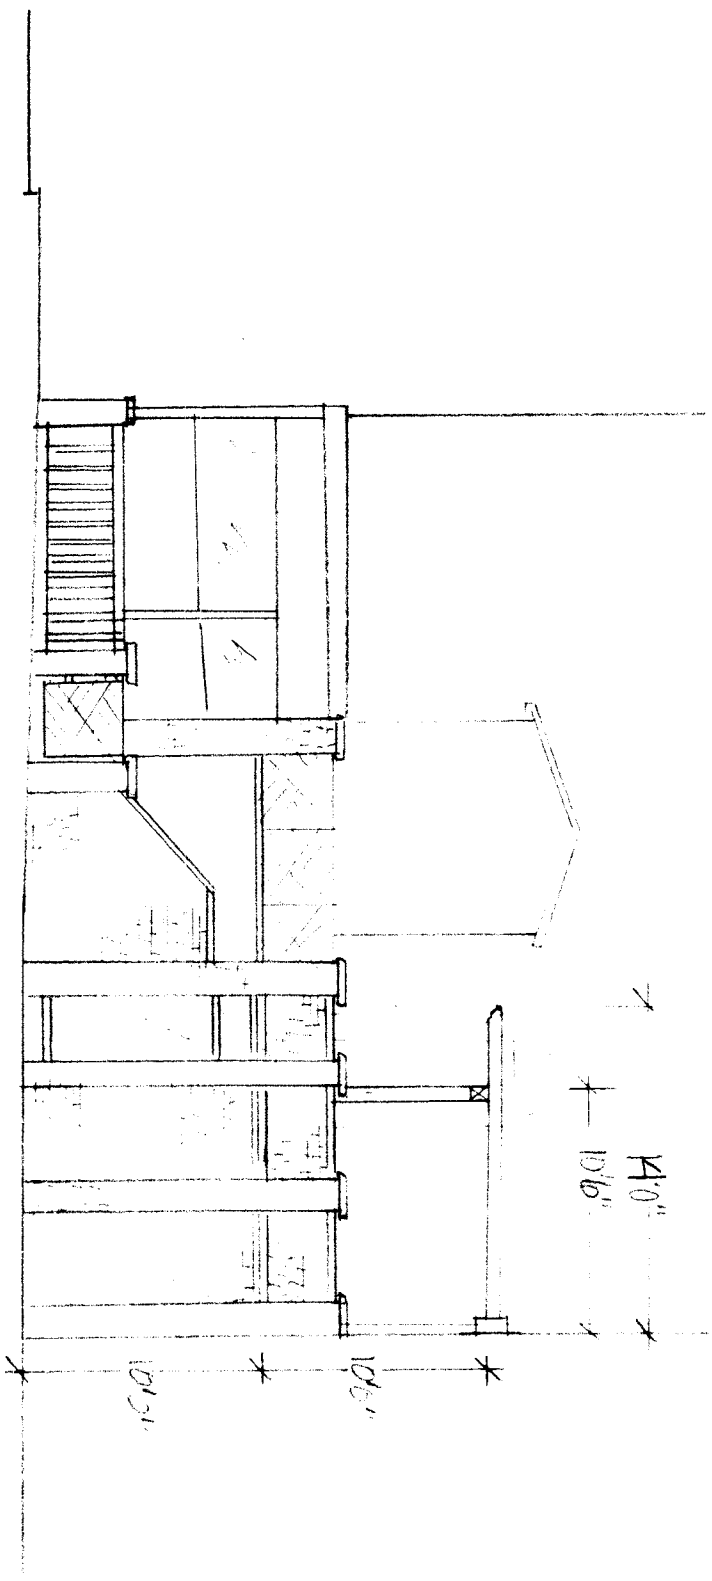

MILL ST. ELEVATION 1/2" = 1'0"

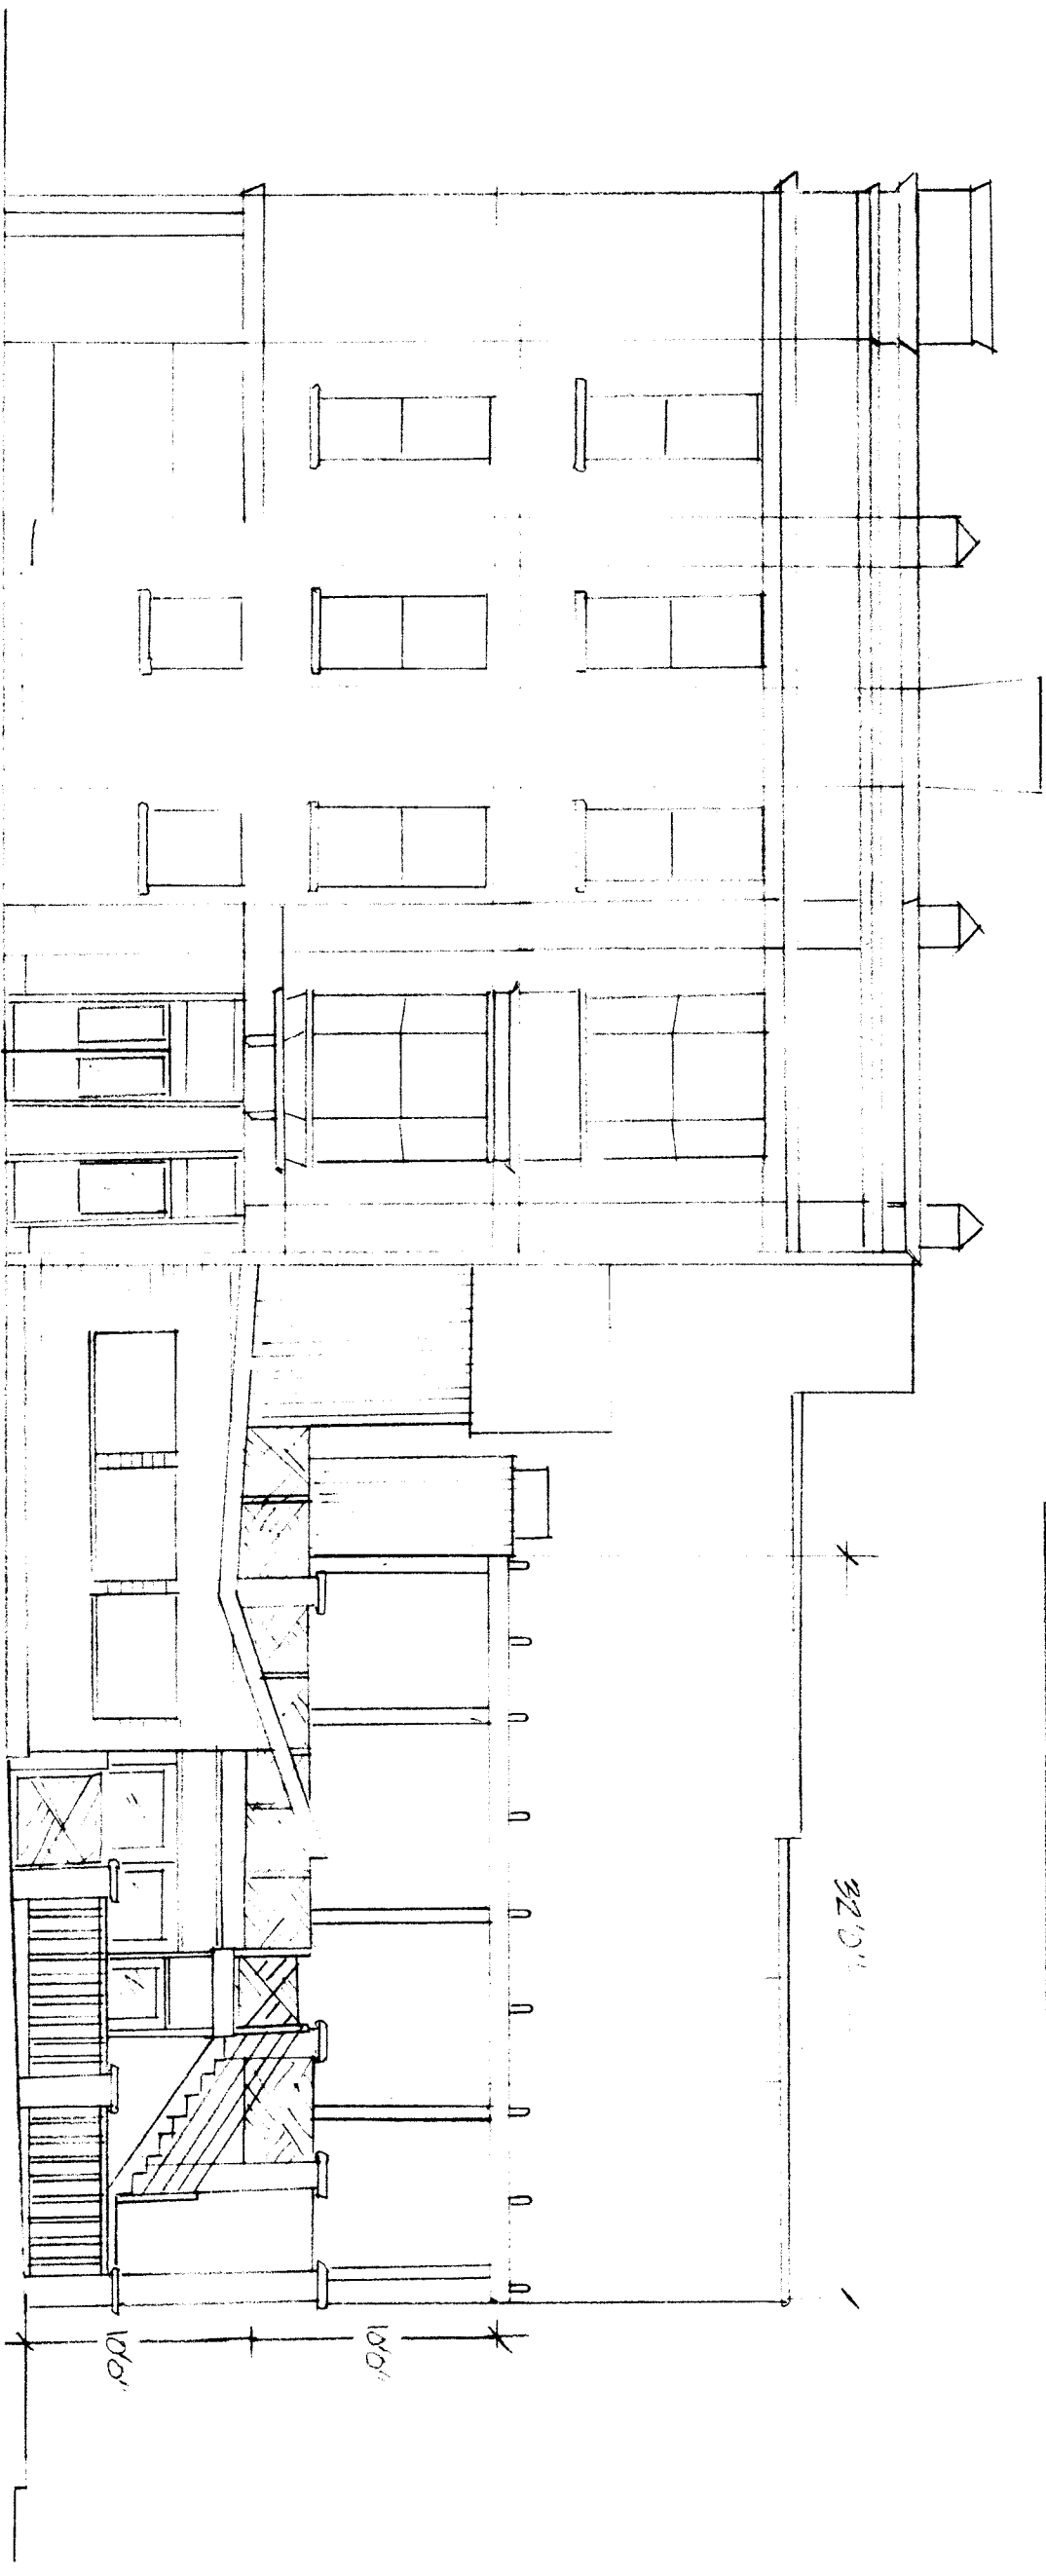

SHOP ST. ELEVATION 1/2" = 1'0"

