



# CIRCULAR DRIVEWAYS

Article 16 & 18 of the LFUCG Zoning Ordinance

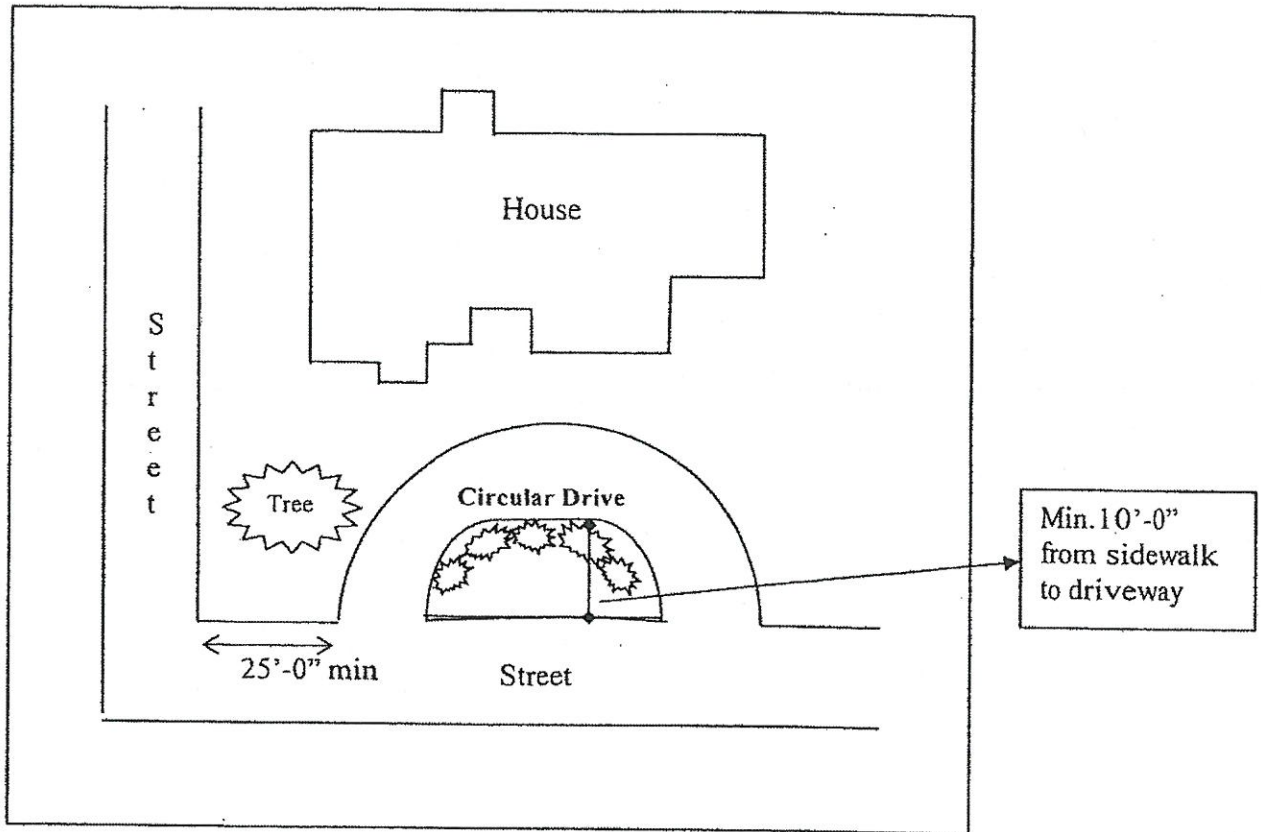

- A. Hedge material 2'-0" tall at installation. 3'-0" o.c.
- B. One tree required, a street tree is O.K.
- C. If on corner lot, start of driveway must be 25'-0" minimum from curb at intersection from any local street intersection (black in Atlex) or 50'-0" from collector street intersection (any color other than black in Atlex). If they do not meet this criteria – they need approval from traffic engineering.

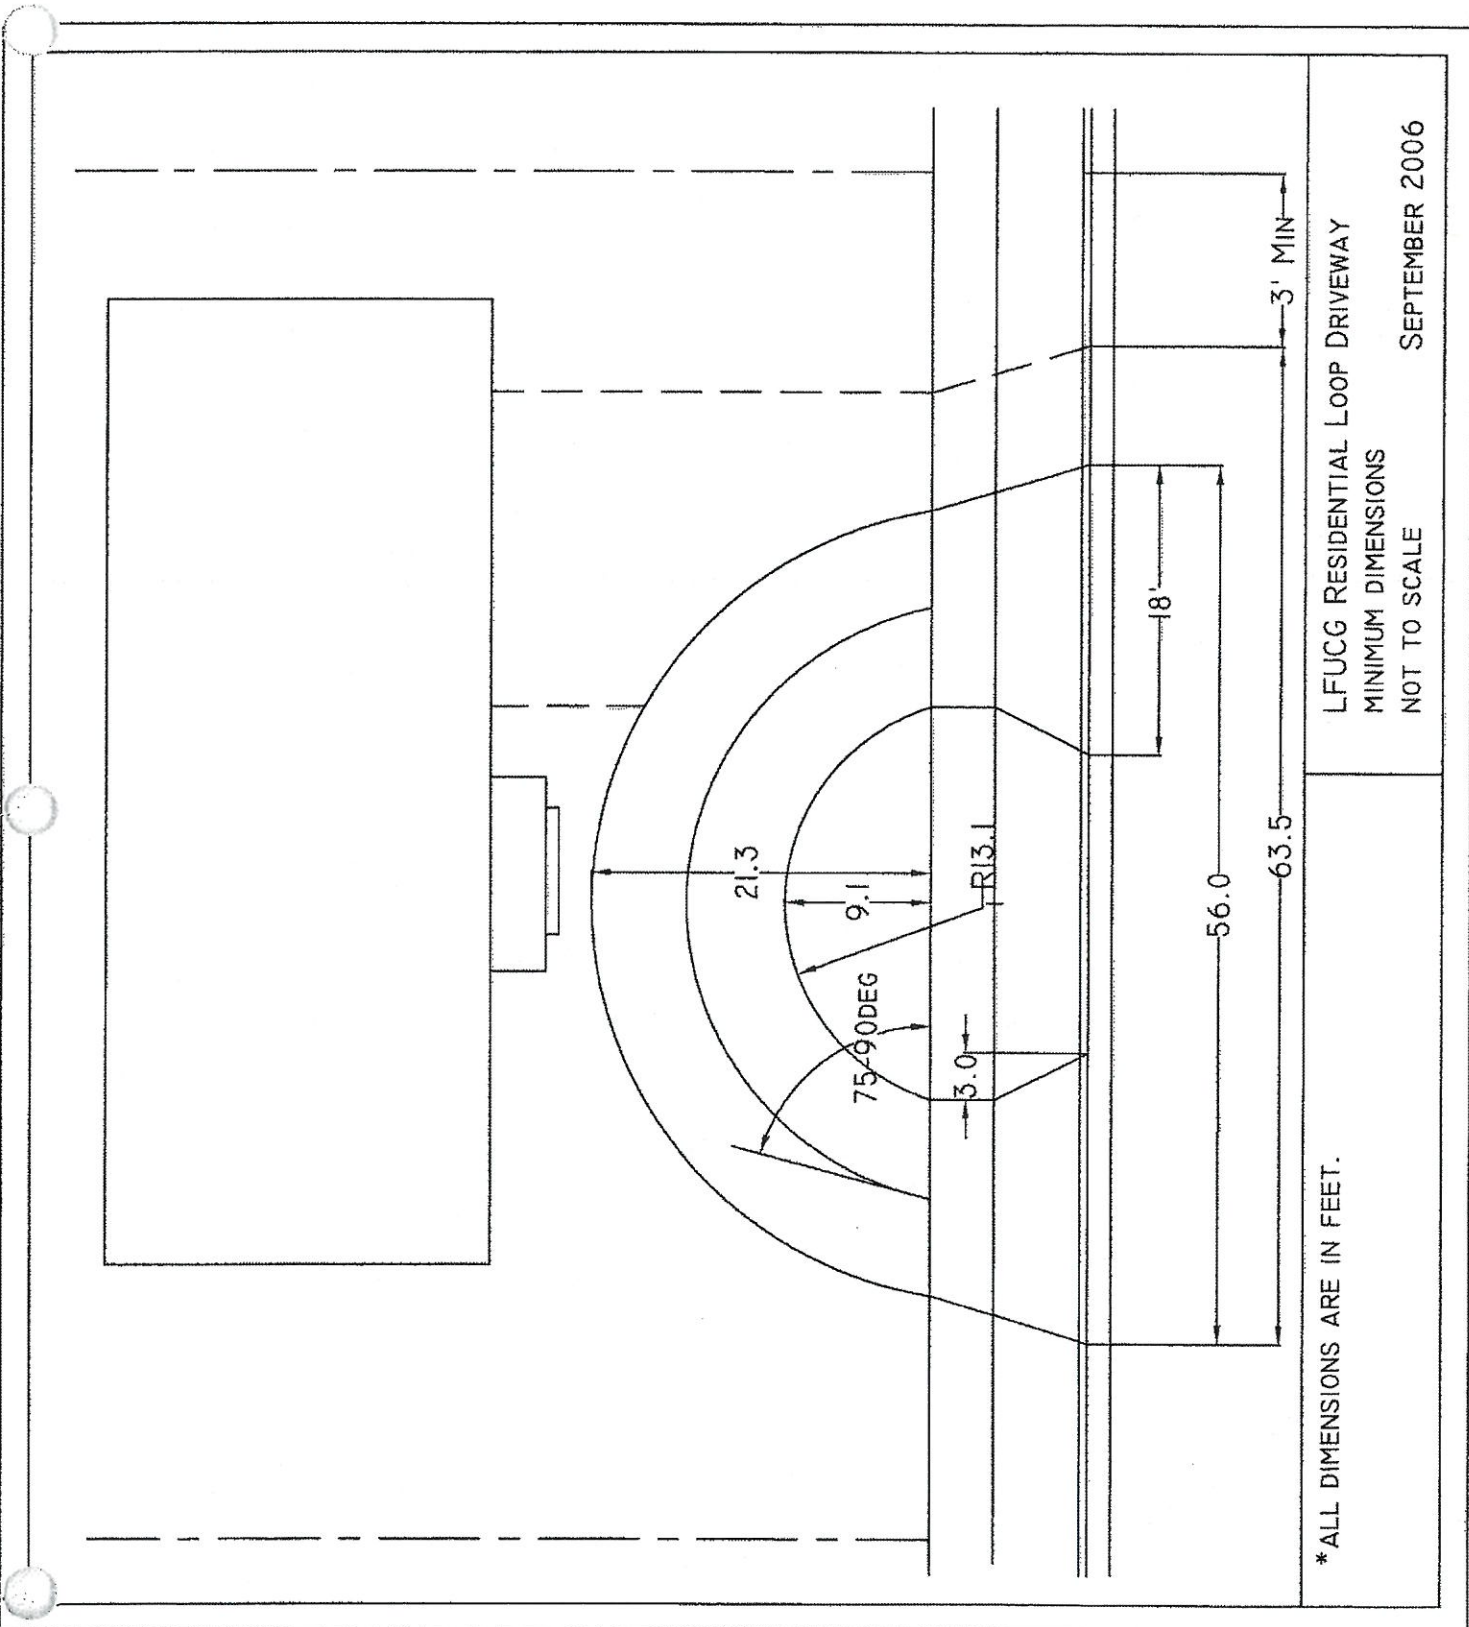

\*ALL DIMENSIONS ARE IN FEET.

LFUGG RESIDENTIAL LOOP DRIVEWAY  
 MINIMUM DIMENSIONS  
 NOT TO SCALE

SEPTEMBER 2006